

(307) 672-1711

DATE: 04-23-02

SCALE: AS SHOWN

DRAWN BY: MJ/KMF

CHK-D:

App'D:


REVISIONS:

JOHN AND JANIS WYMAN
608 HIGHWAY 345
WYMAN RESIDENCE REMODEL
FIRST FLOOR PLAN

PROJECT NO.


SHEET NO.

A

 

7



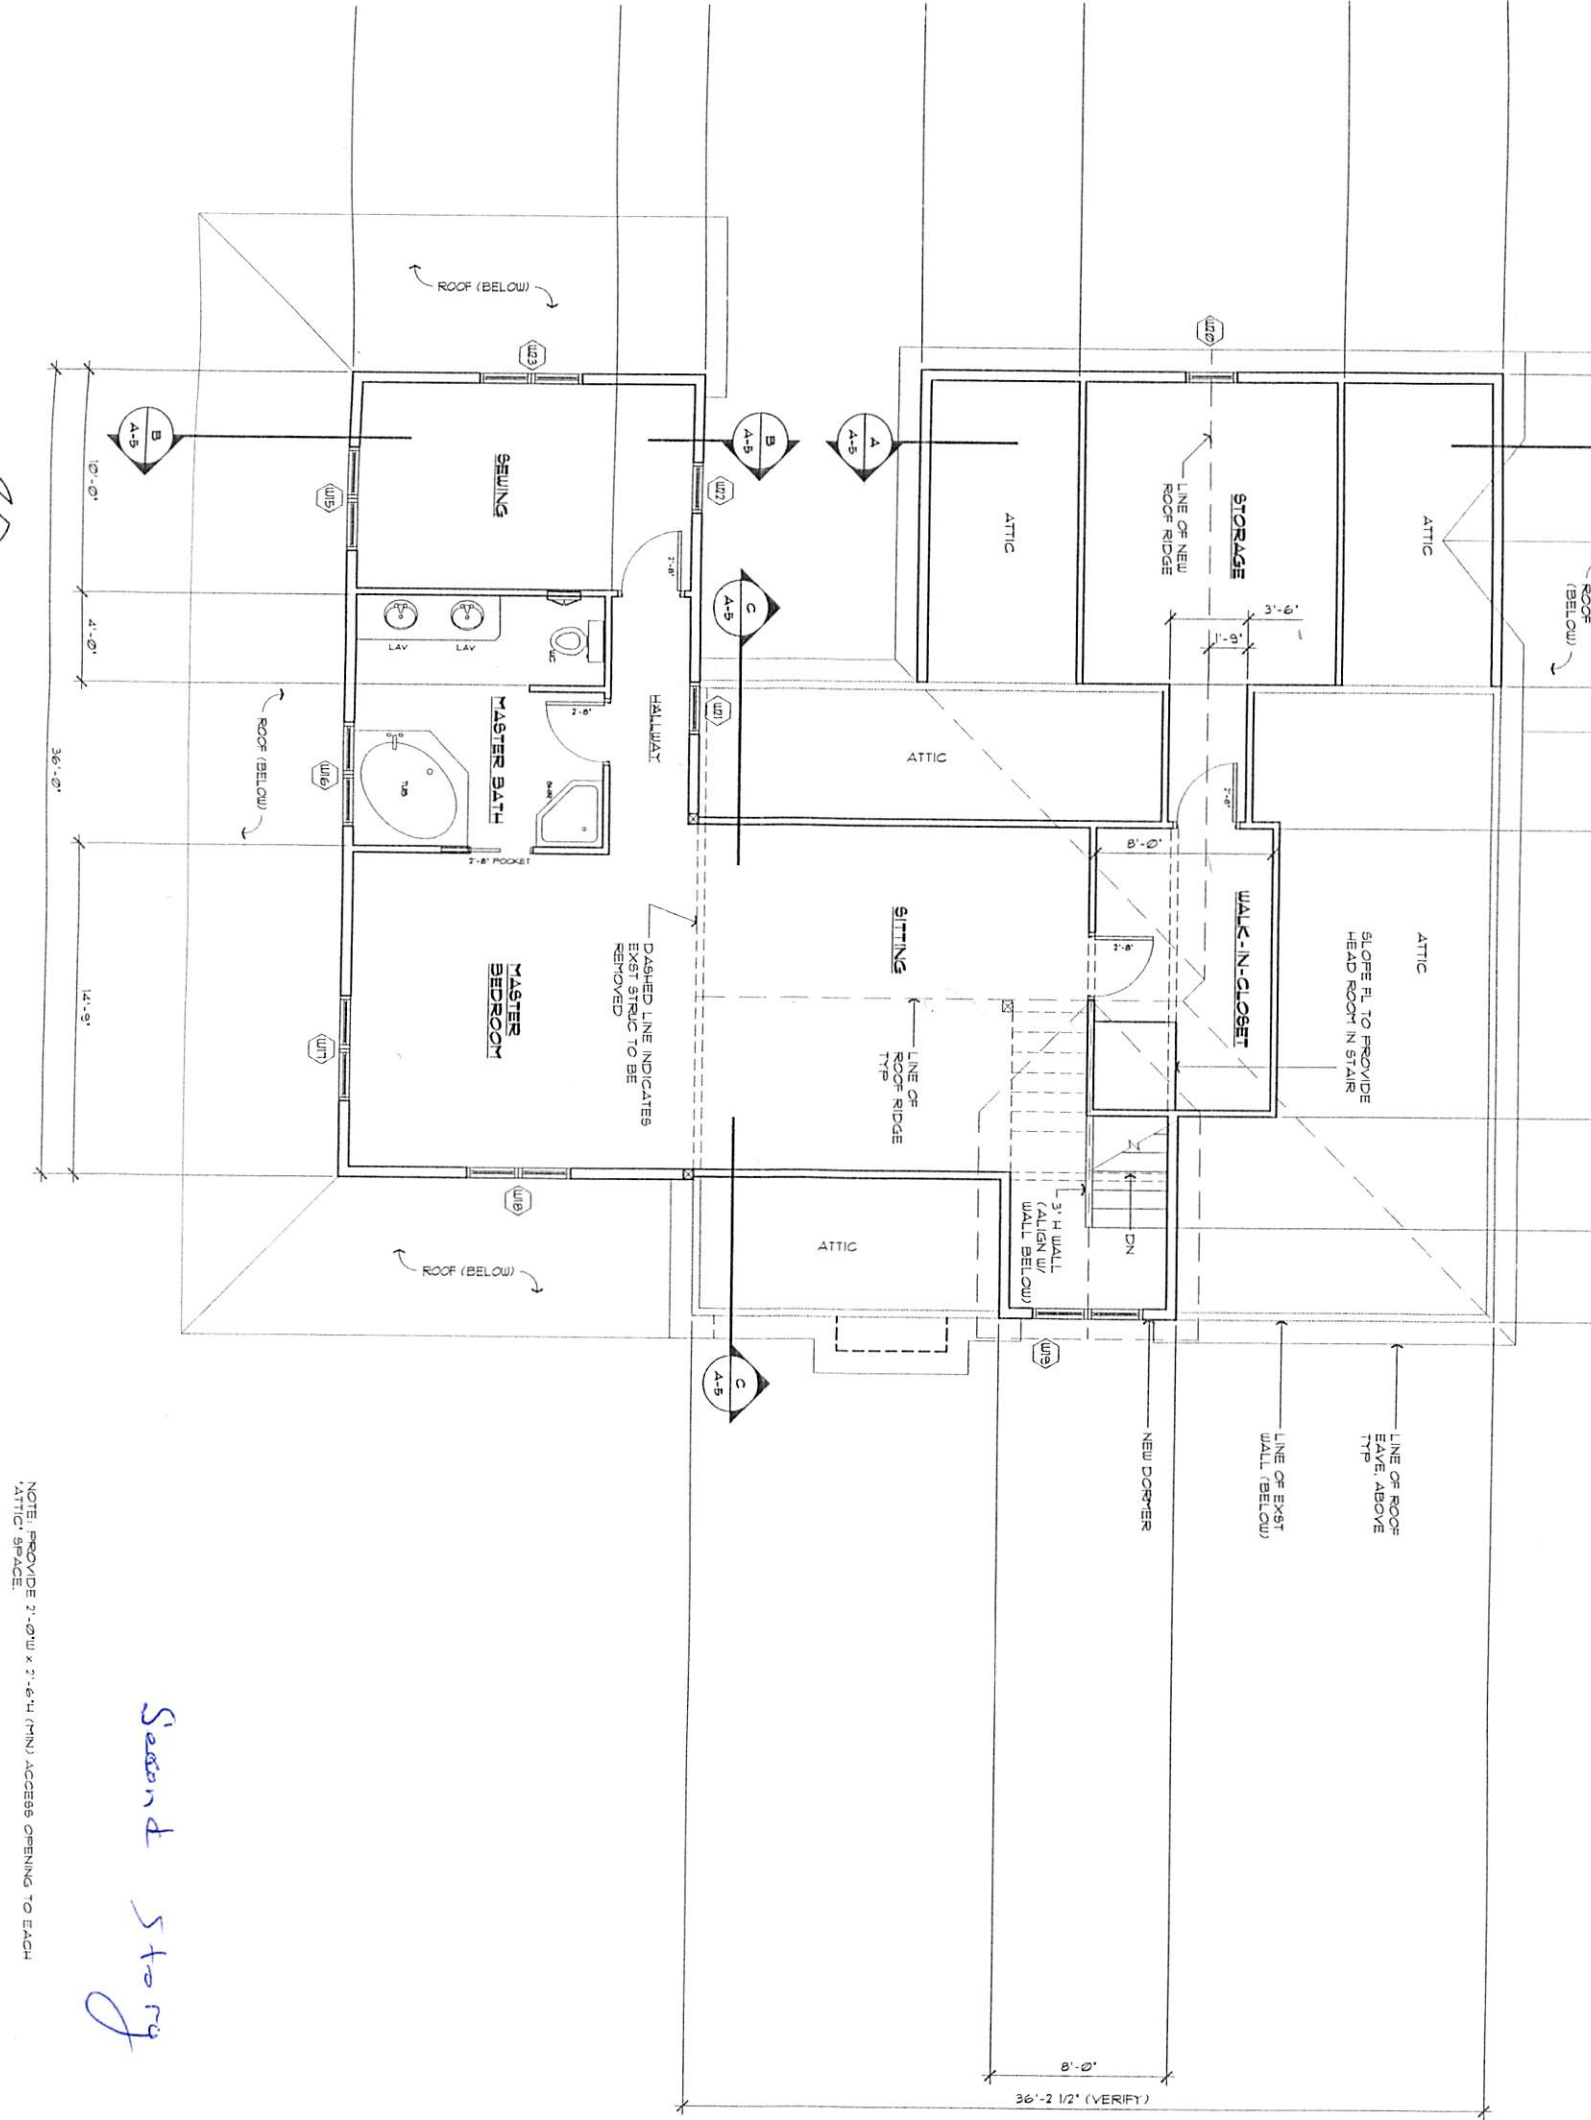

NOTE: PROVIDE 7'-0\"/>

Second Story

JOHN AND JANIS WYMAN 608 HIGHWAY 345 WYMAN RESIDENCE REMODEL SECOND FLOOR PLAN		REVISIONS:		DATE: 04-23-02 SCALE: AS SHOWN DRAWN BY: MJ/KMH CHK'D: APP'D:		227 North Main Street Sheridan, Wyoming 82801 (307) 672-1711		Engineering Materials Testing Surveying	
PROJECT NO. A02004									