


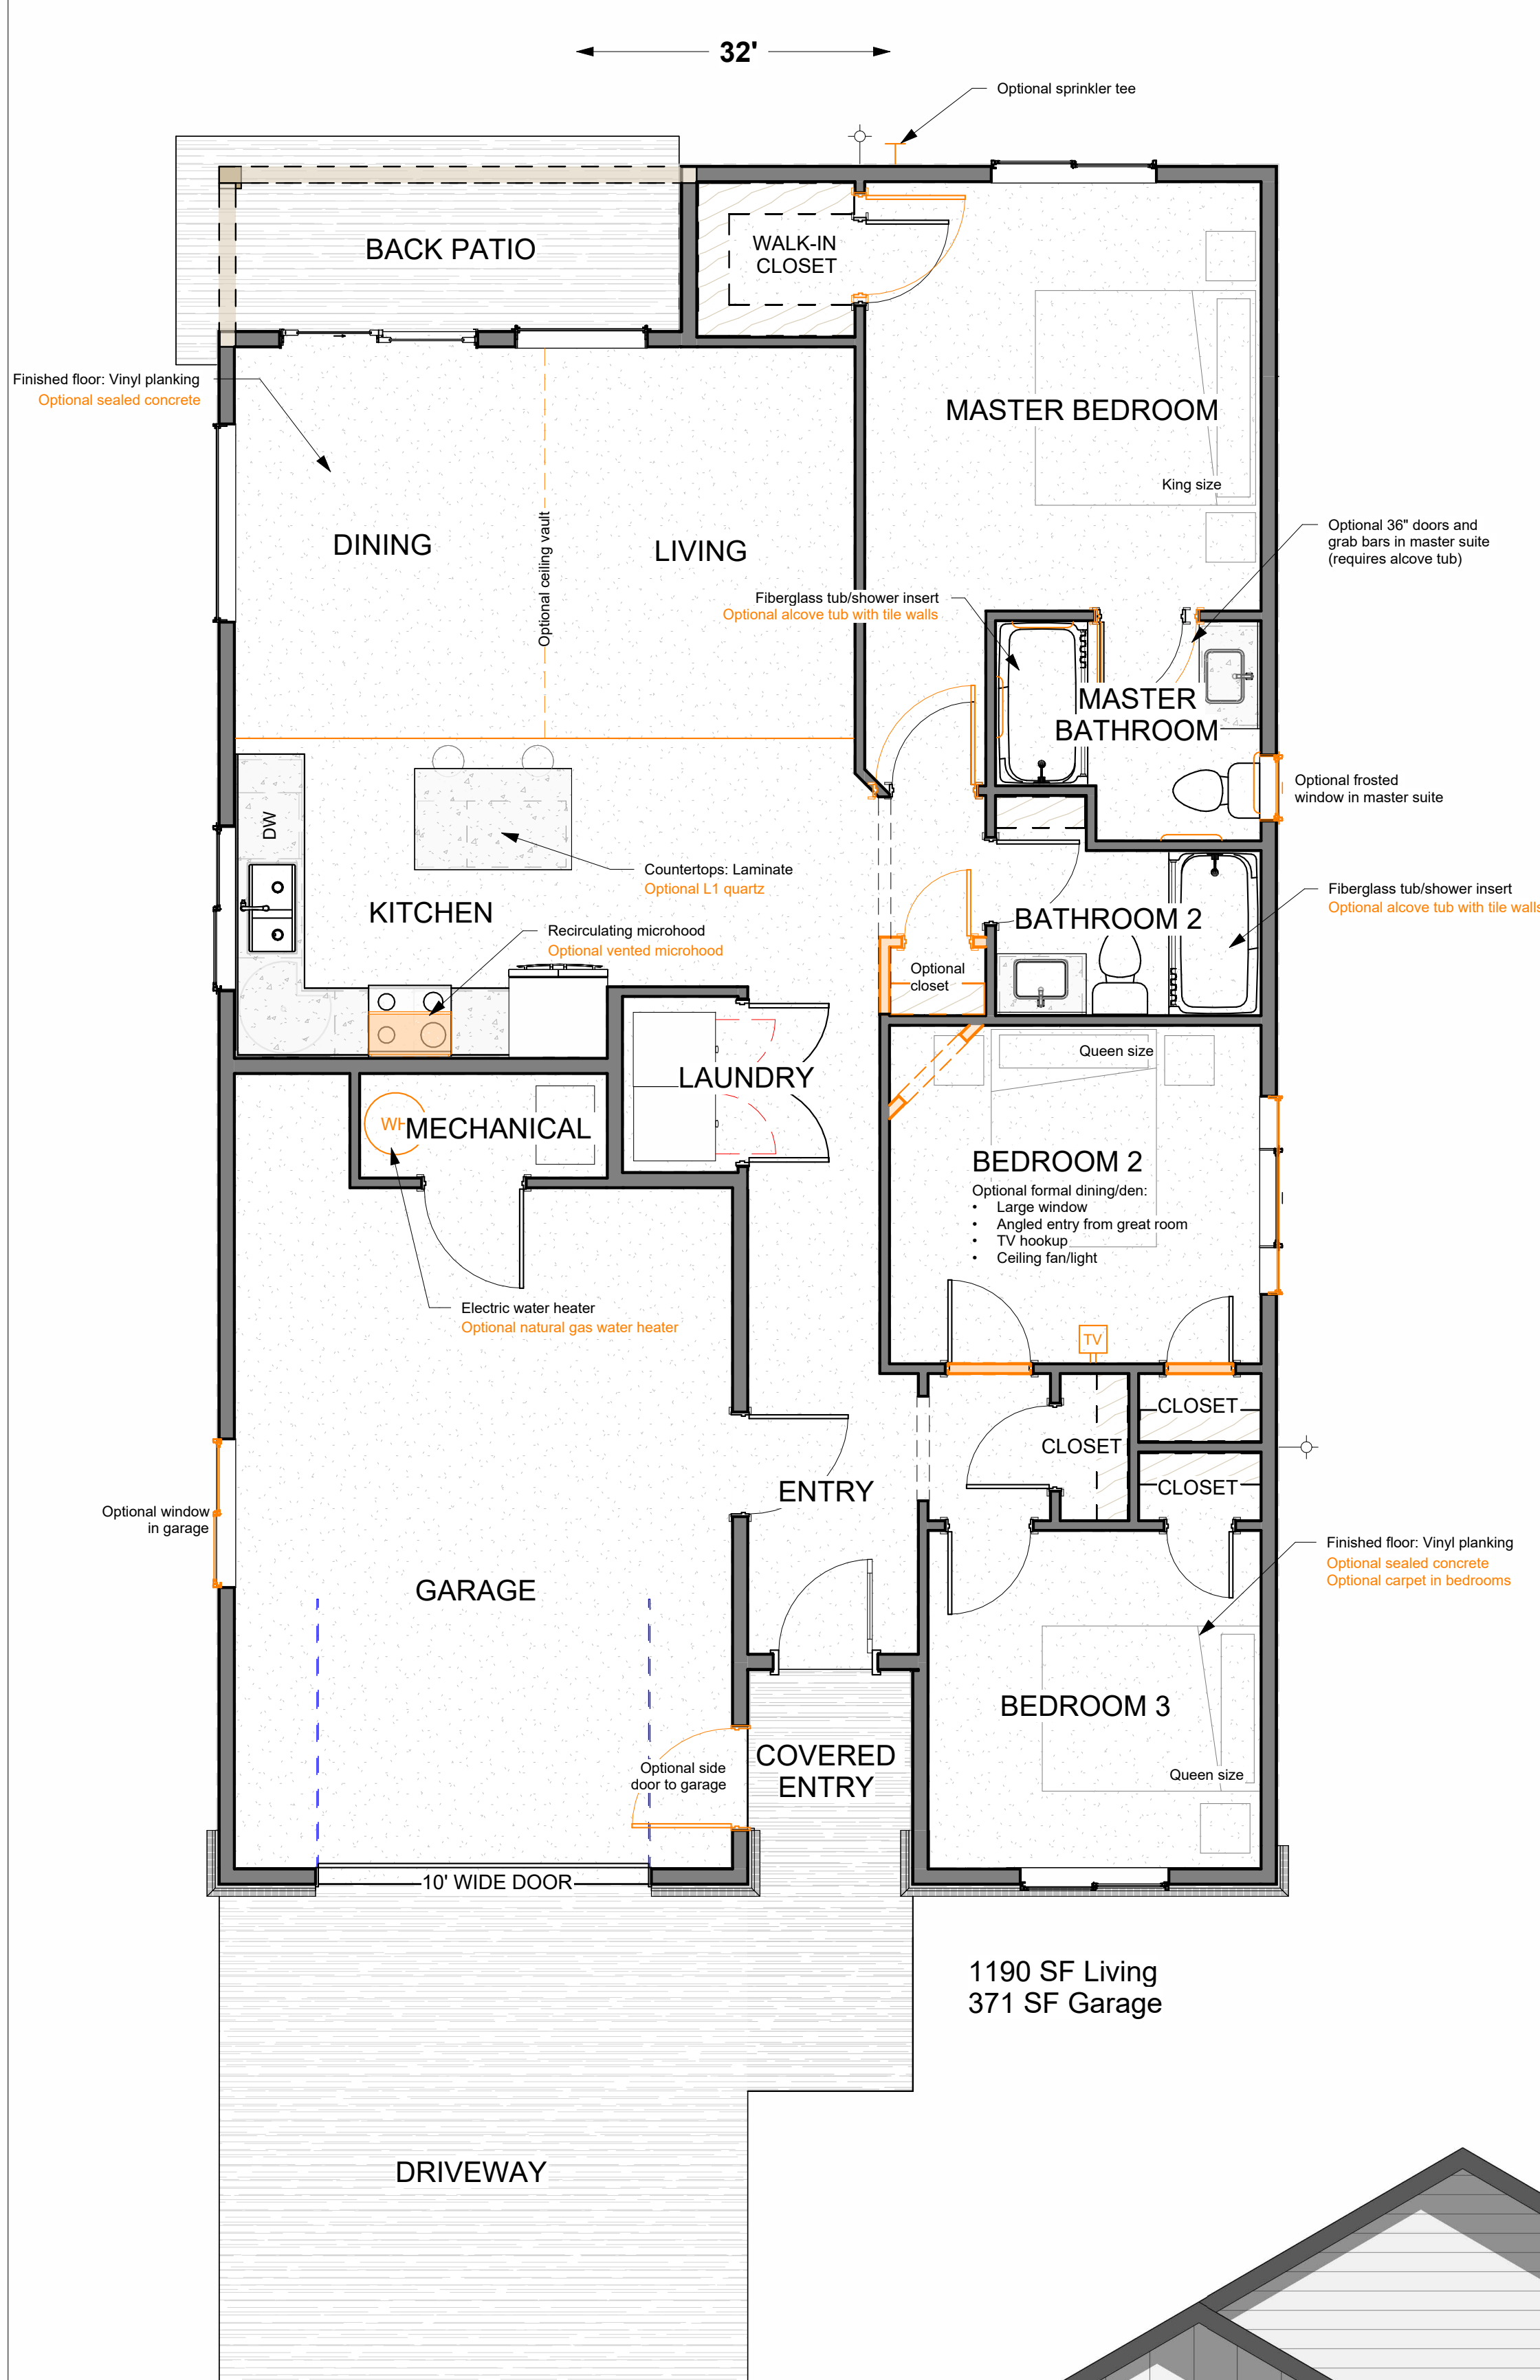


1 Layout
1/4" = 1'-0"



4 Front
1/4" = 1'-0"



2 Back Patio

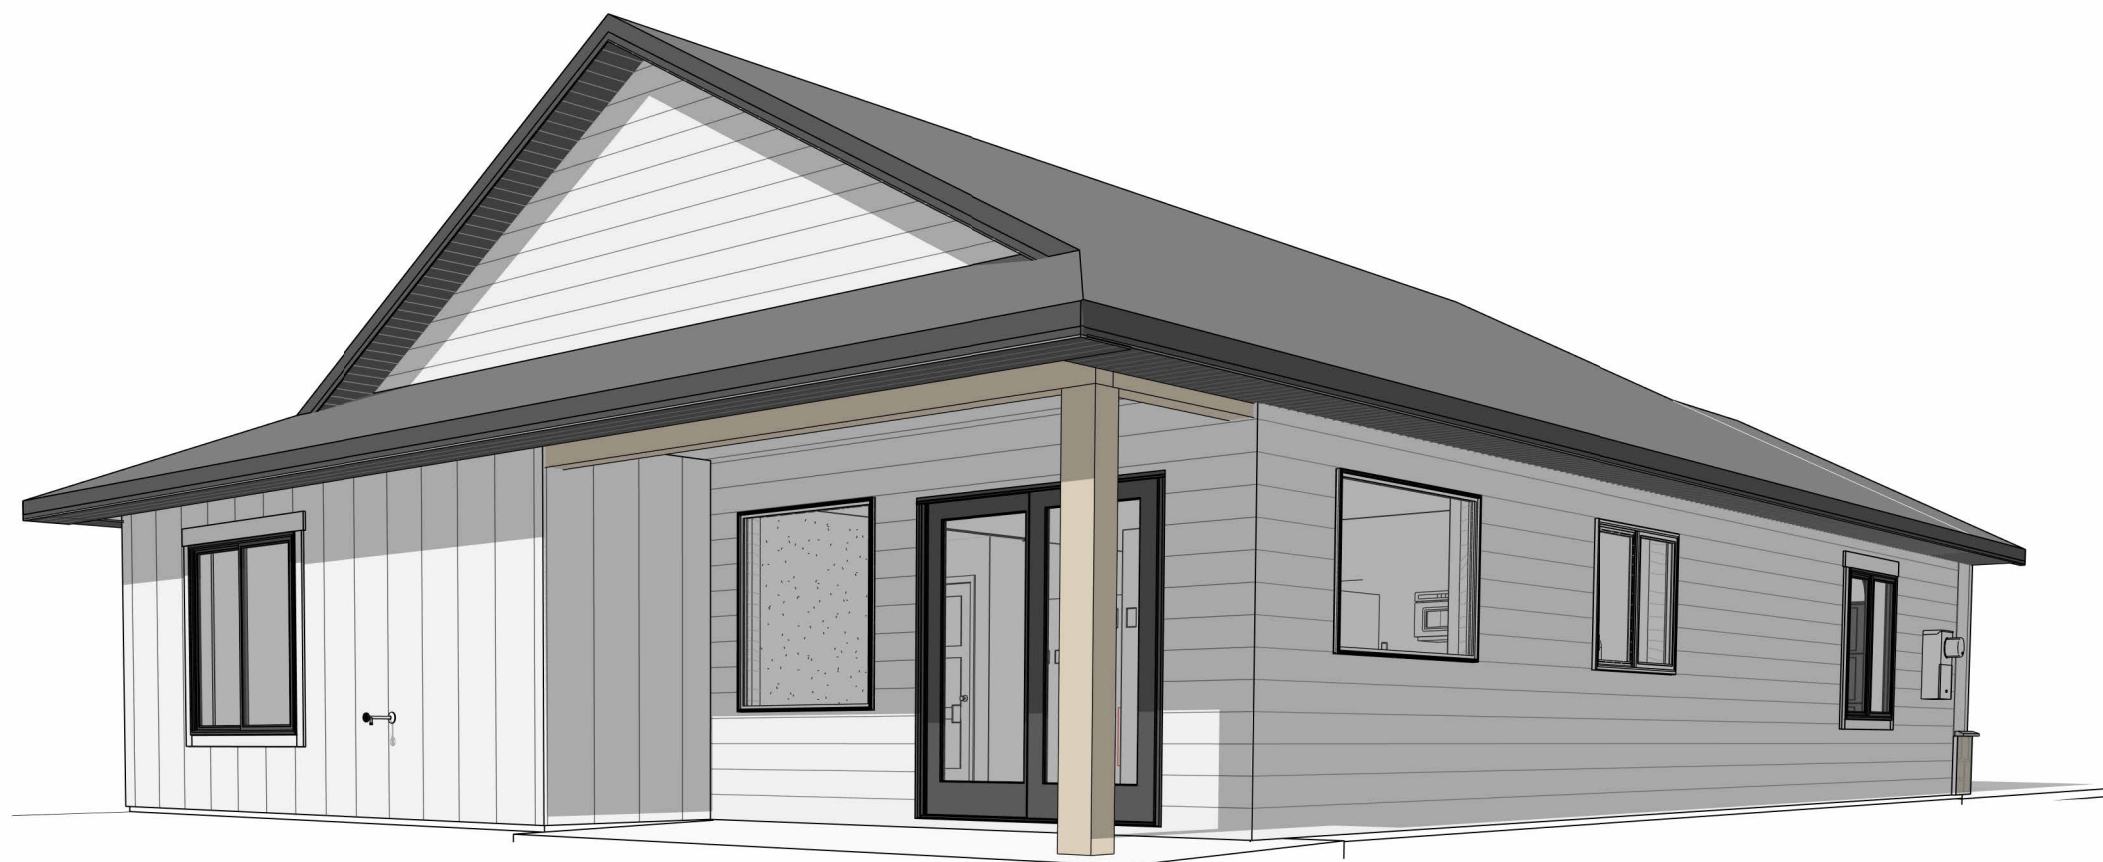

6 Side
1/4" = 1'-0"

