


# APPENDIX A

## SITE PLAN DIAGRAM

### Spear-O-Wigwam

- Existing Water Lines
- Existing Electrical Lines
- Existing Sewer Lines
- Existing Gas Lines

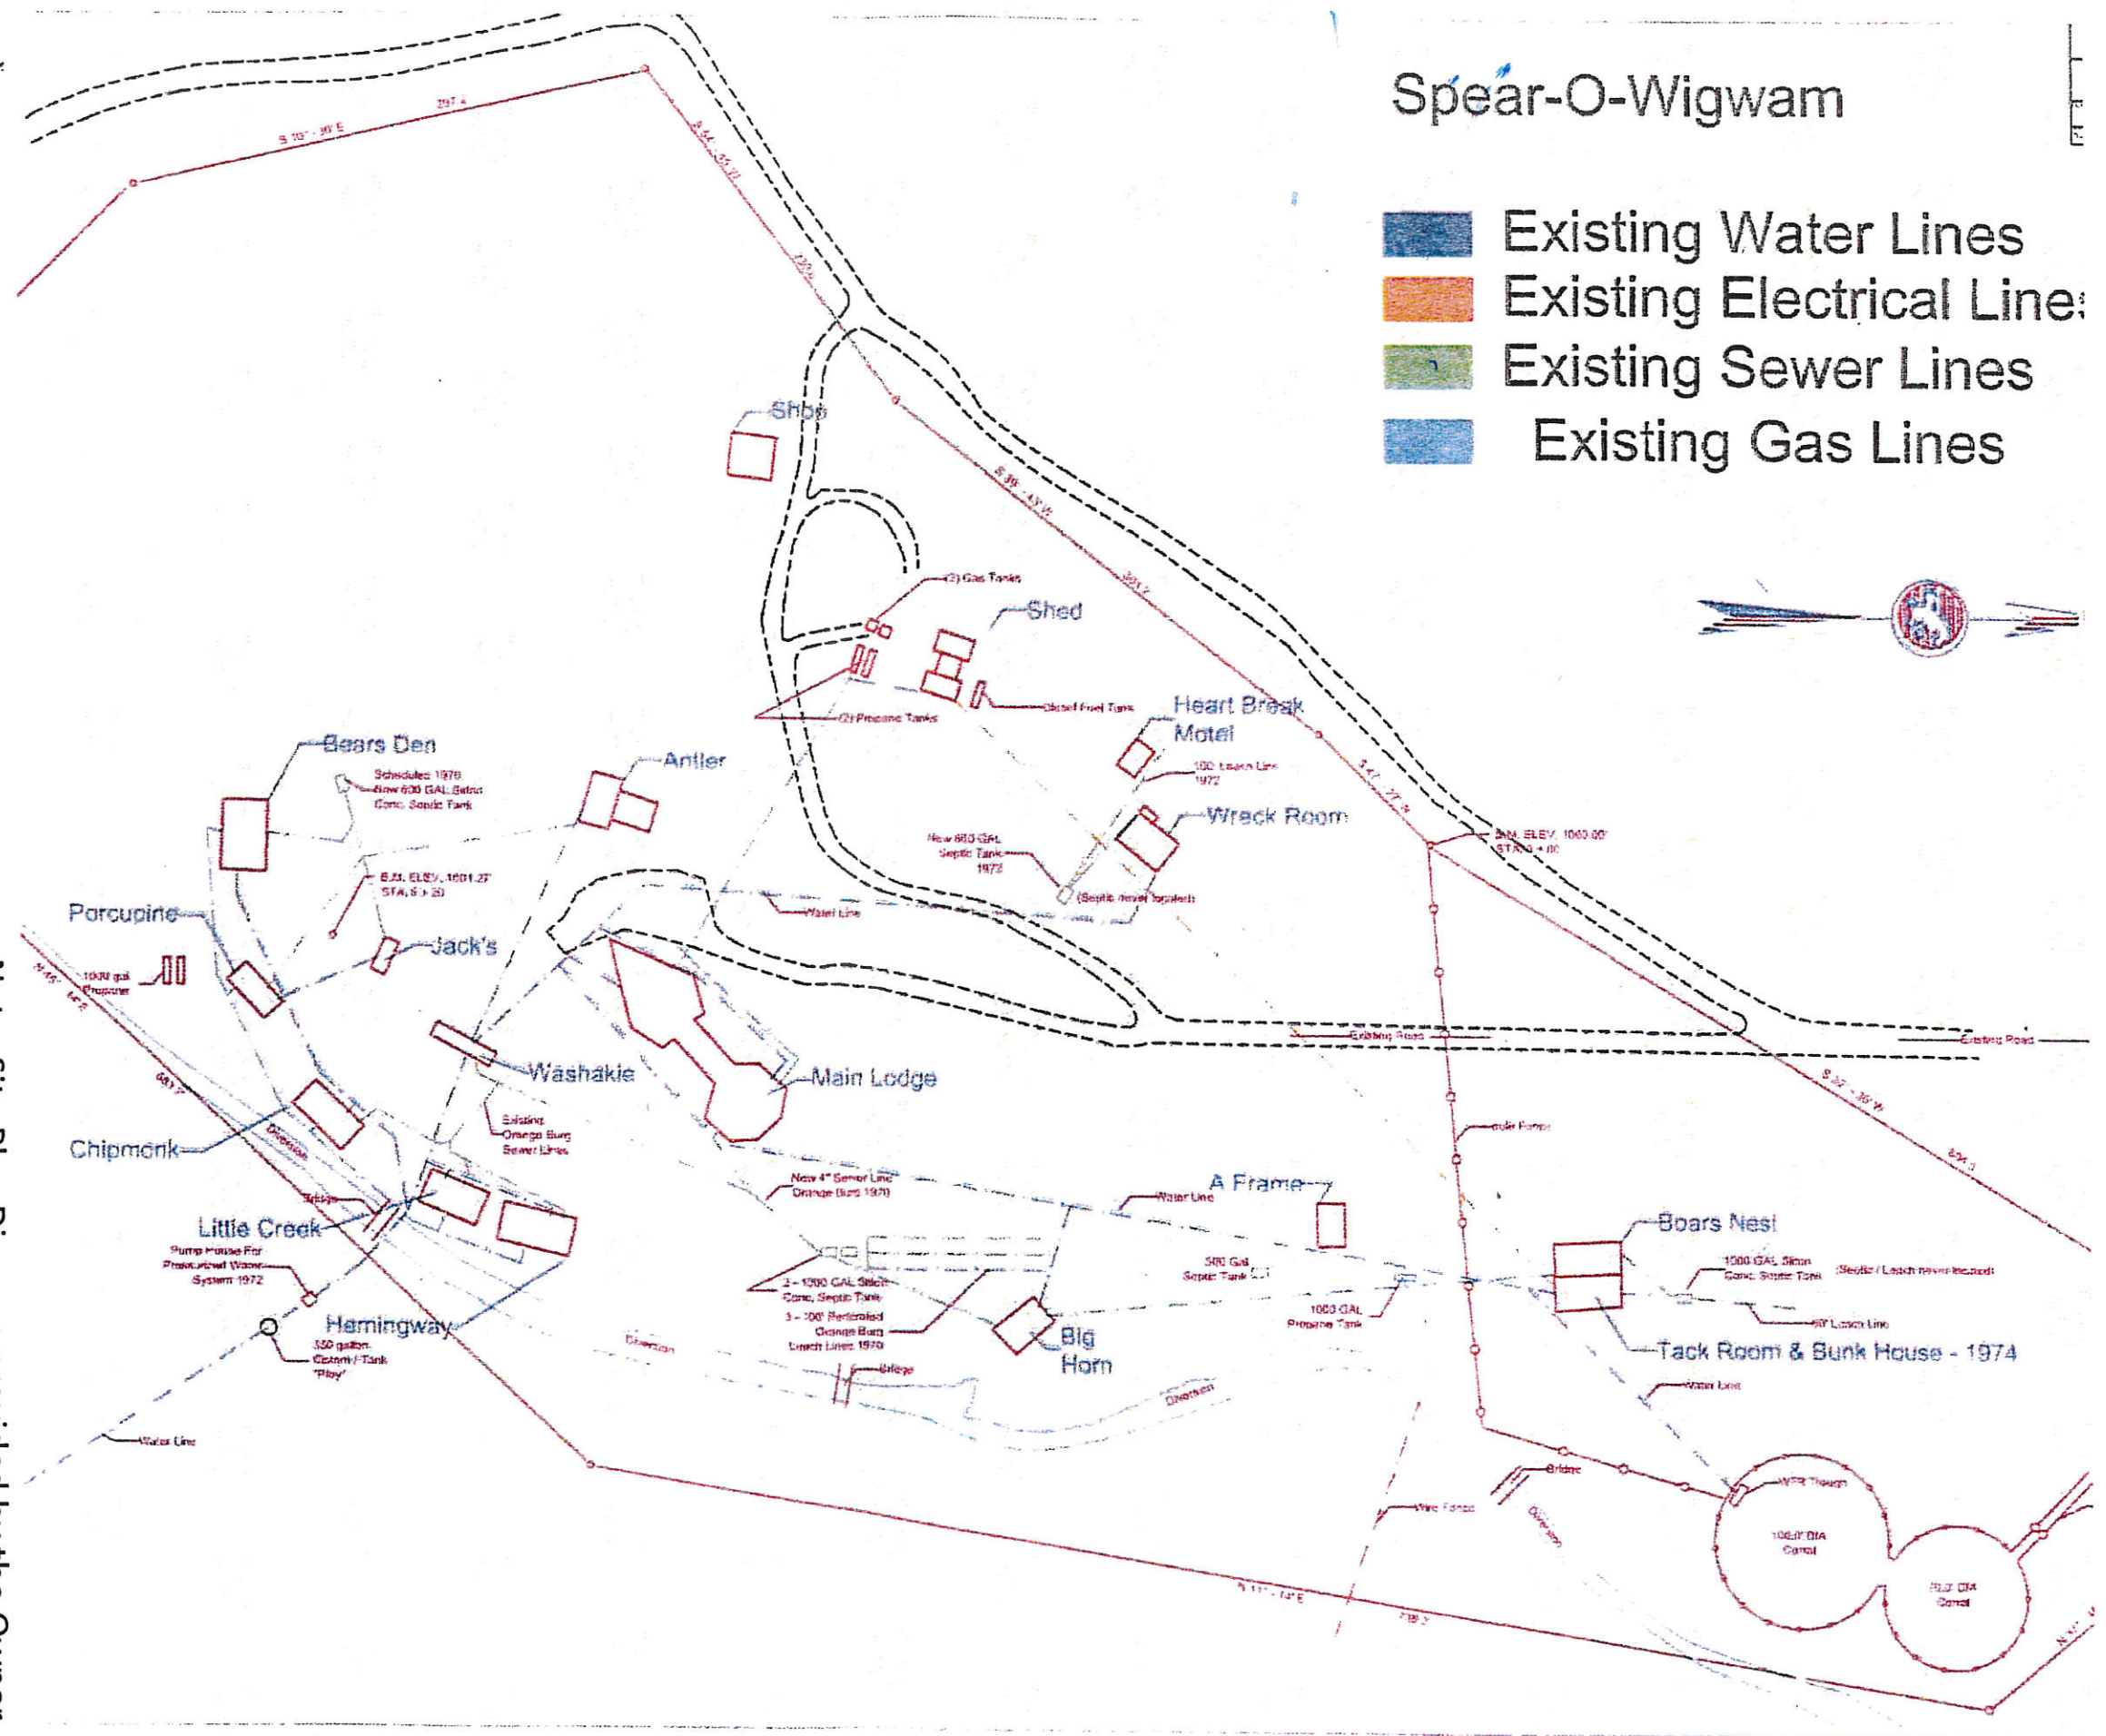

Note: Site Plan Diagram provided by the Owner

SPEAR-O-WIGWAM  
APPENDIX A  
N.T.S.  
Spear-O-Wigwam Site Plan Diagram