

StoneMill

PROJECT:

A home plan by StoneMill


1113 SF
ed, 2 Bath, 1.5 Car
1 Story

Concept Plan


A100

Issued	1/14/2025
--------	-----------



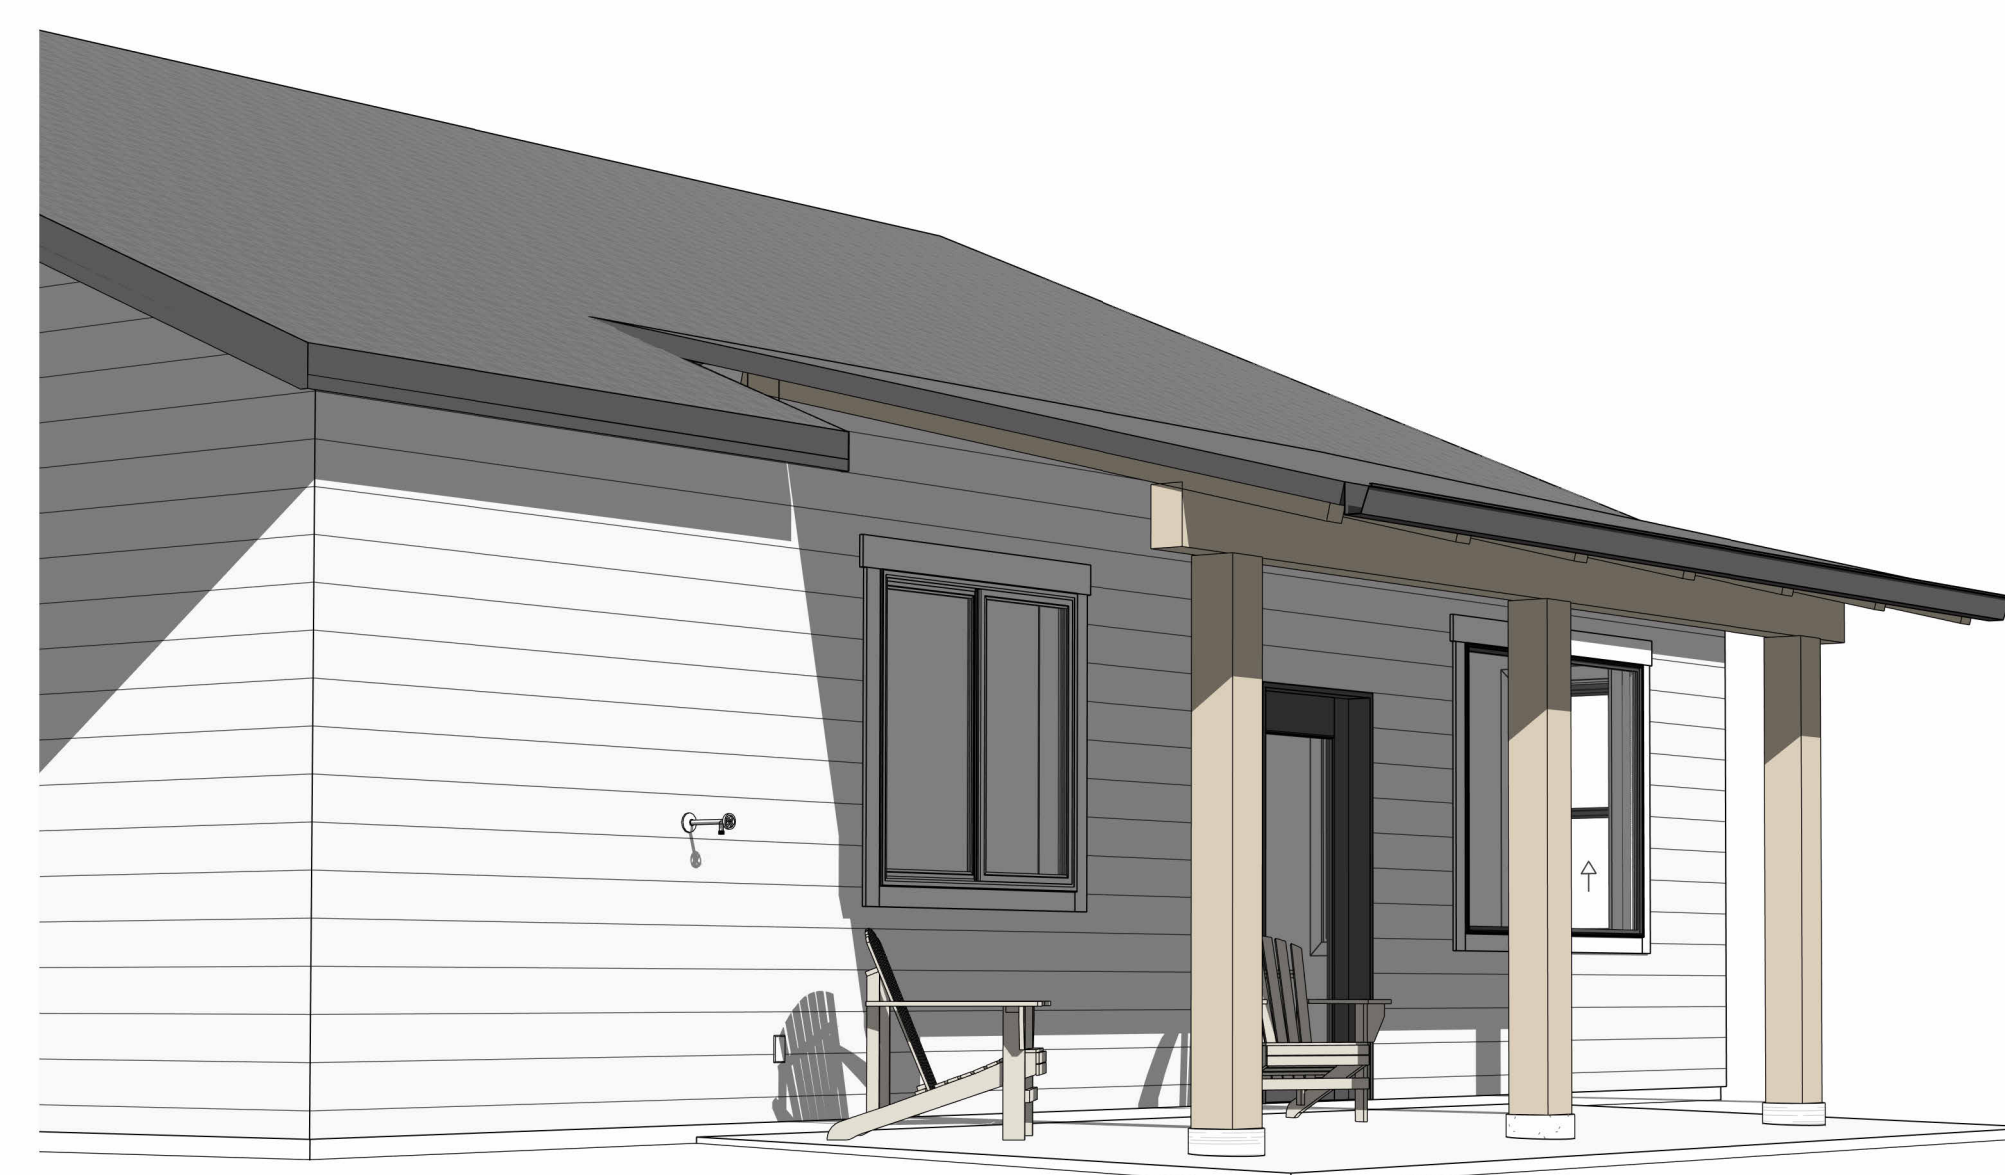

③ Back Patio (optional)

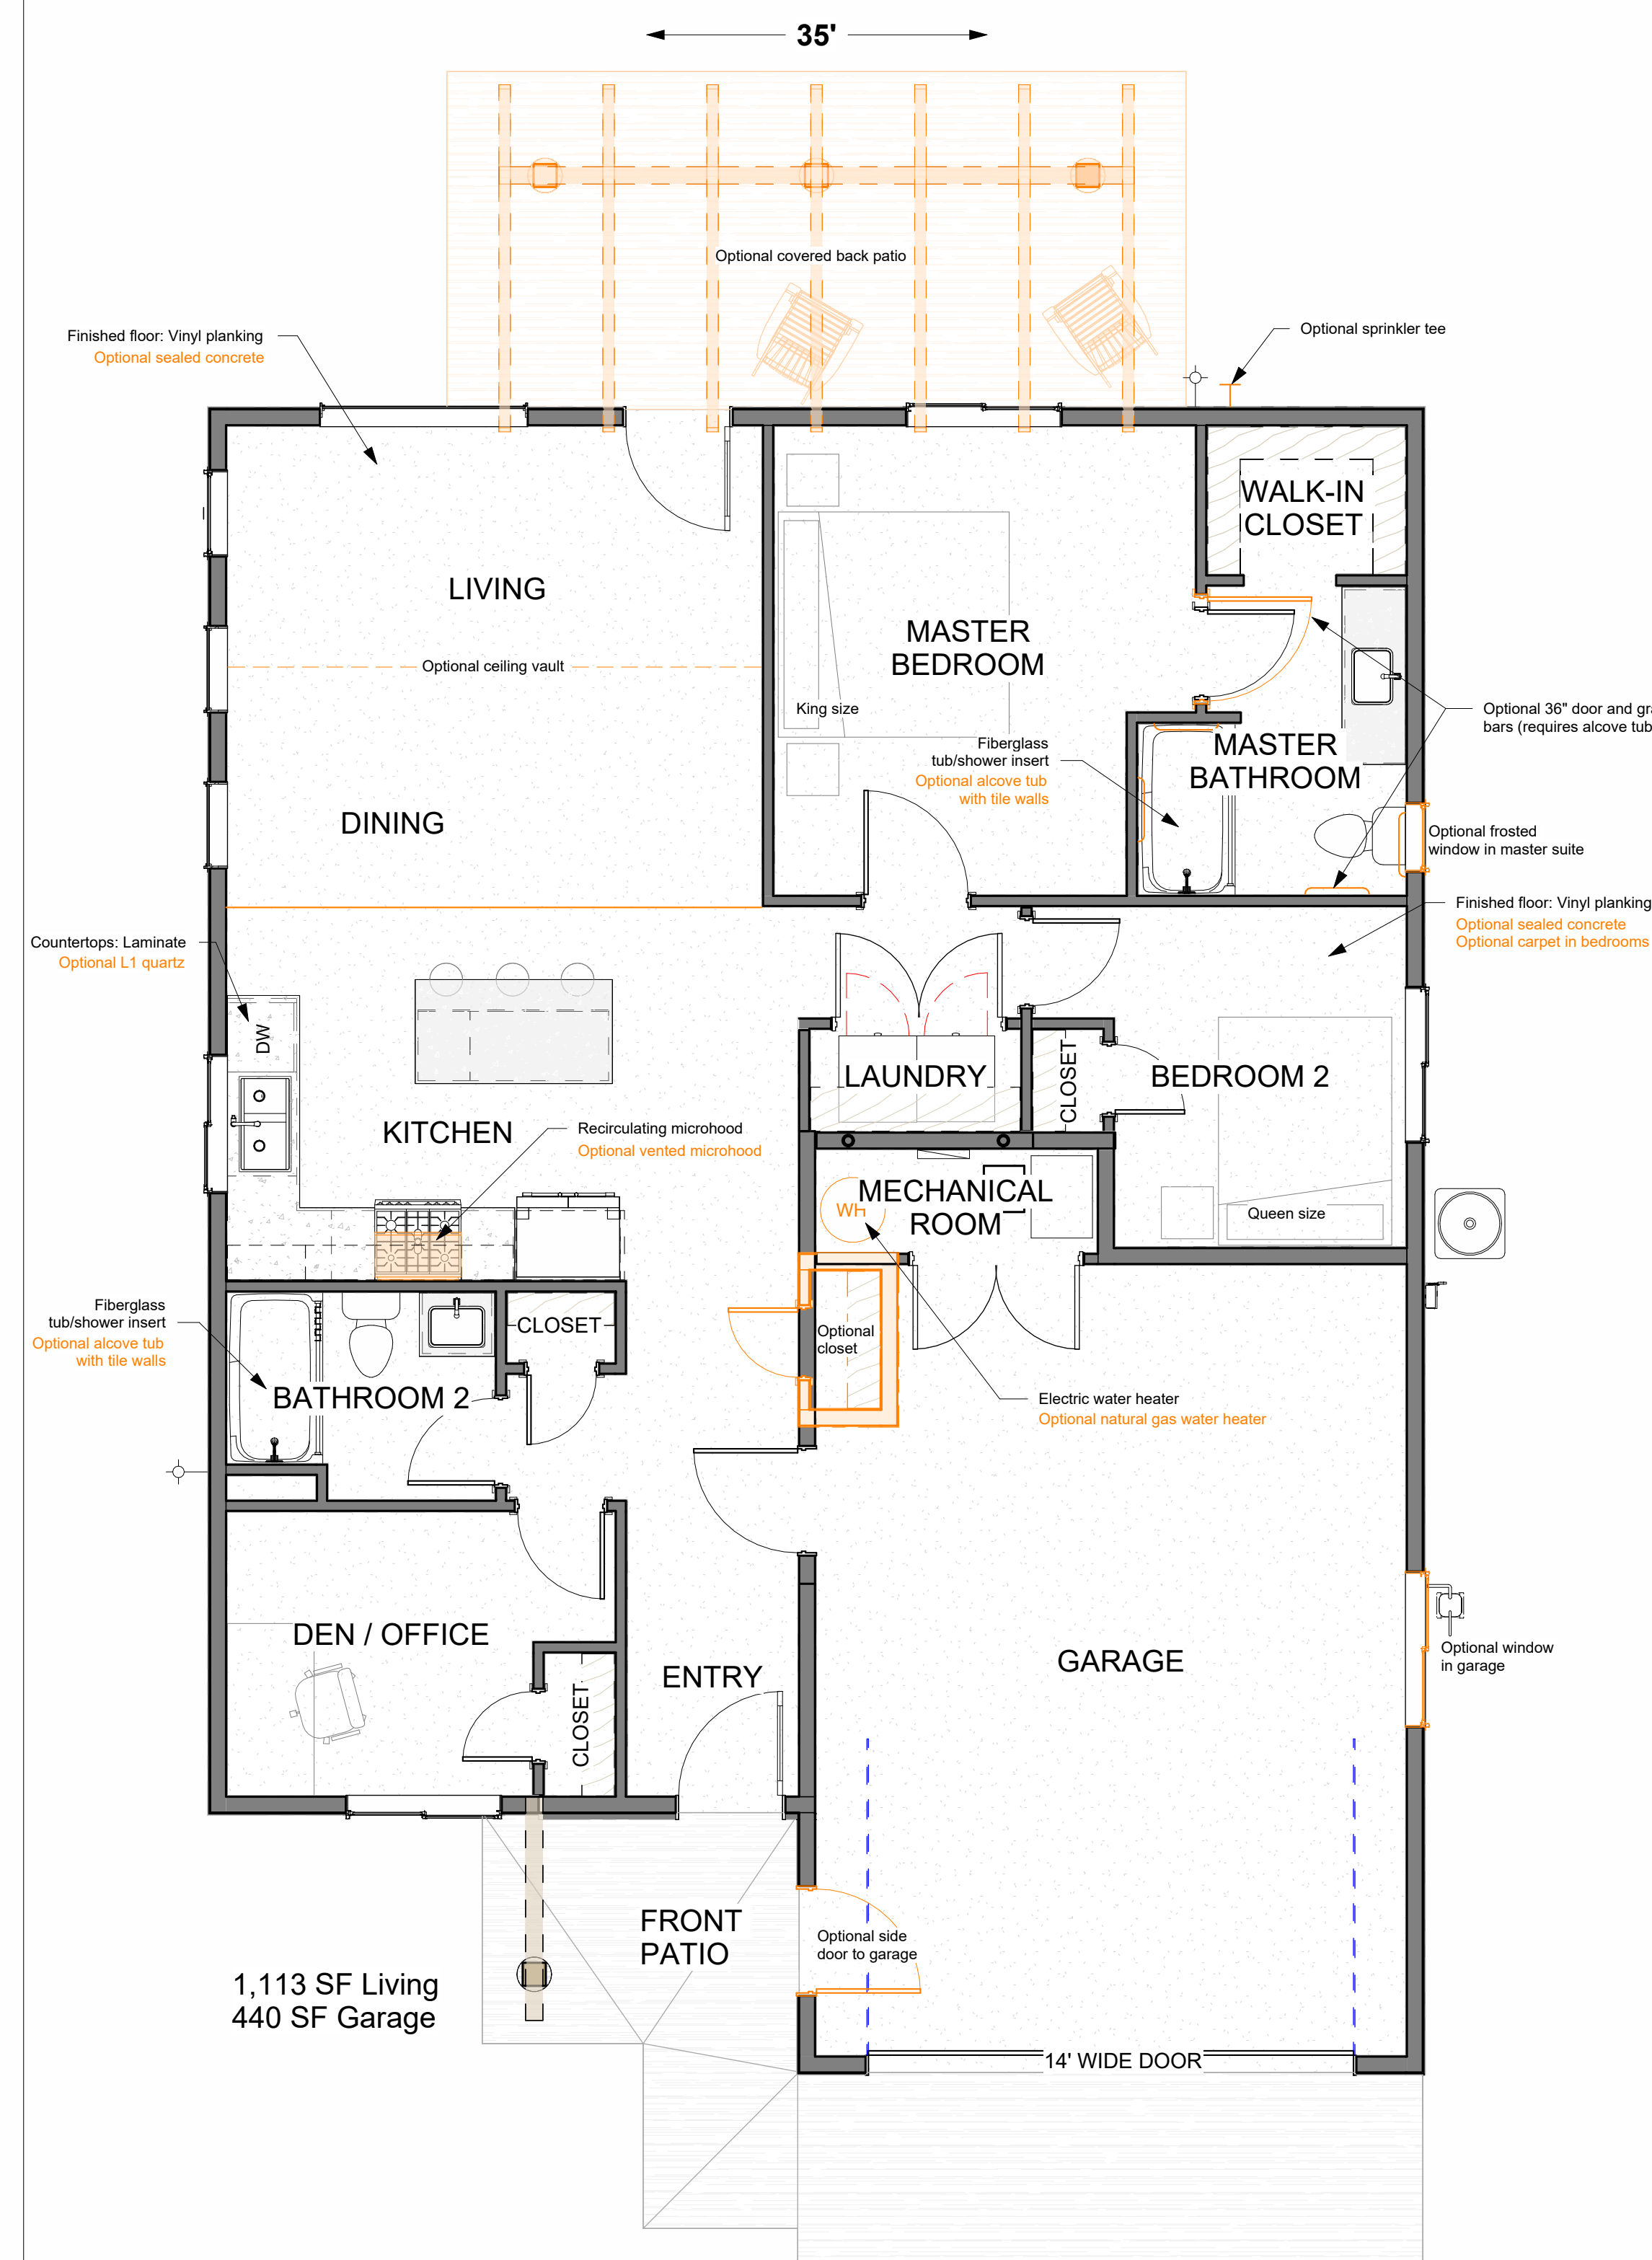

① Layout
1/4" = 1'-0"

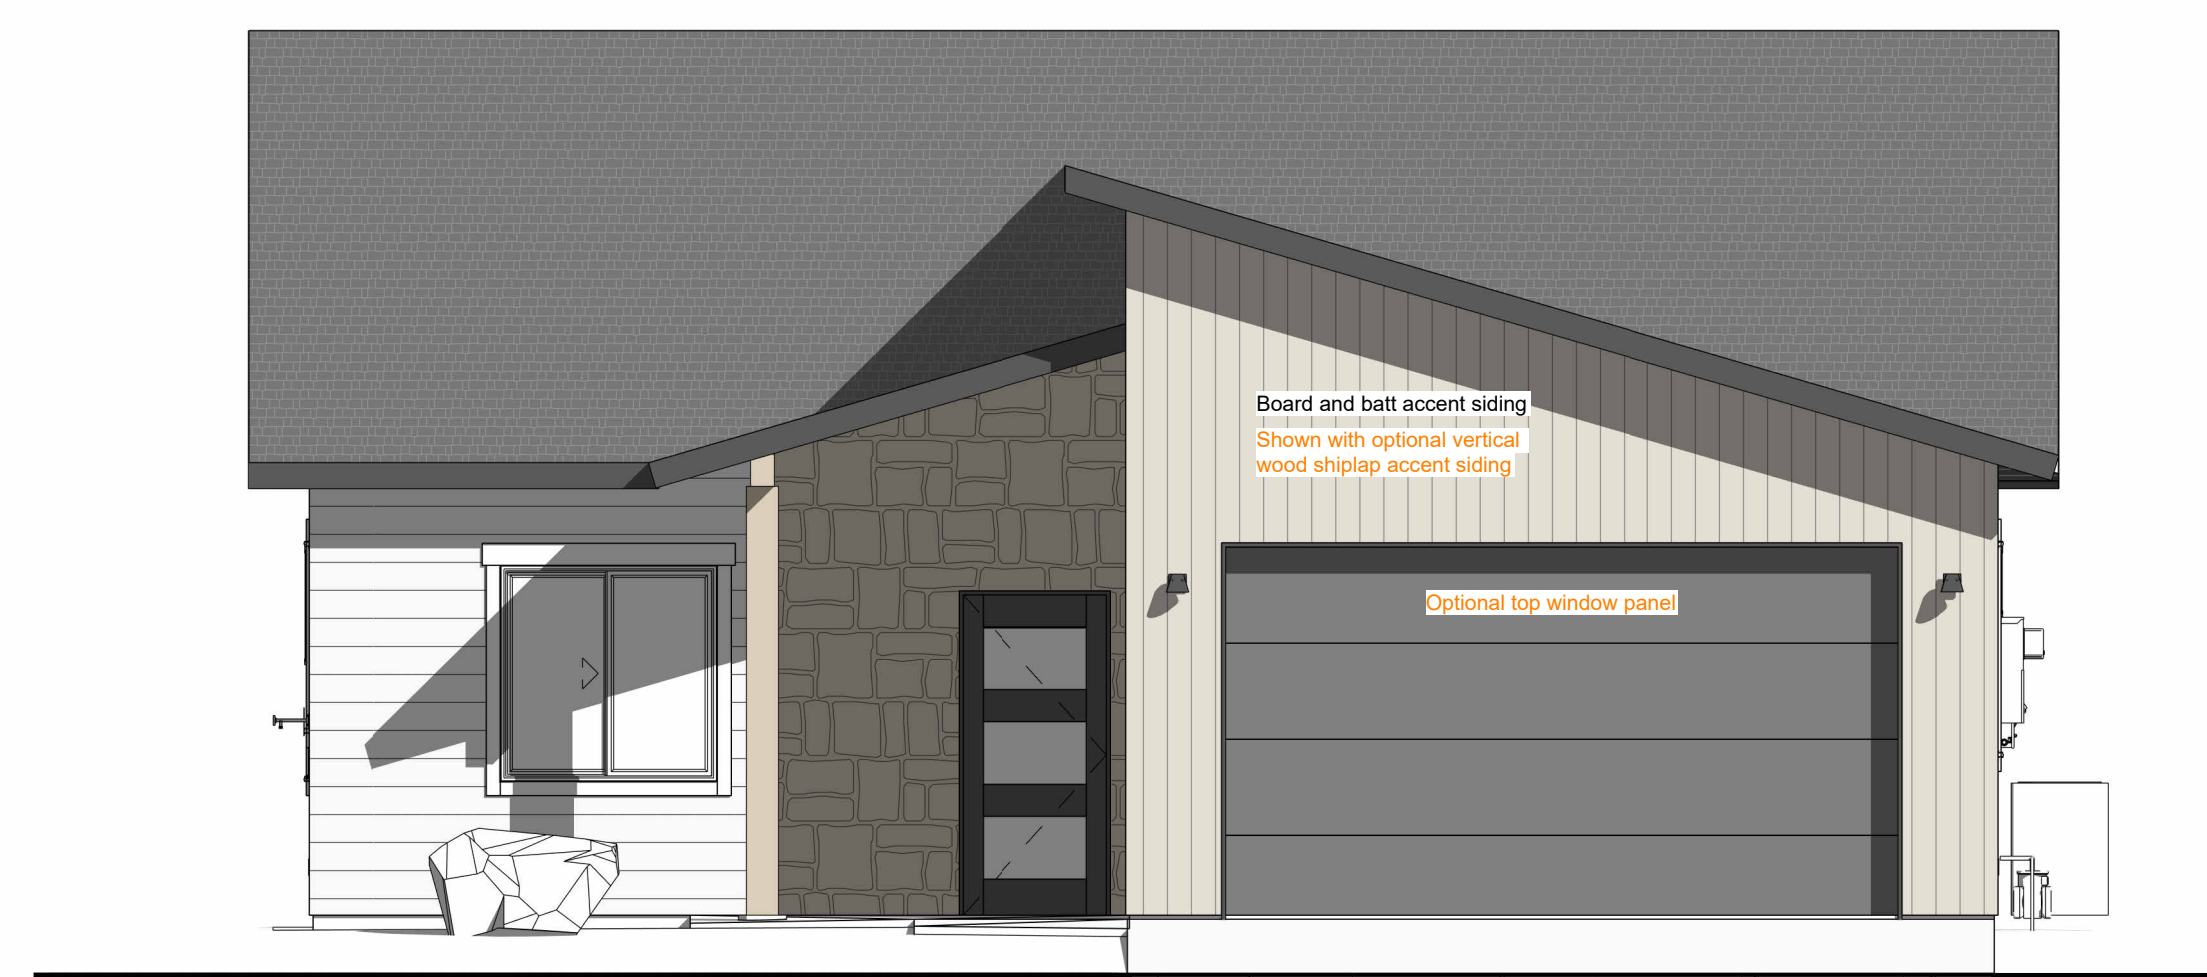

5 Front
1/4" = 1'-0"



4 Side
1/4" = 1'-0"