



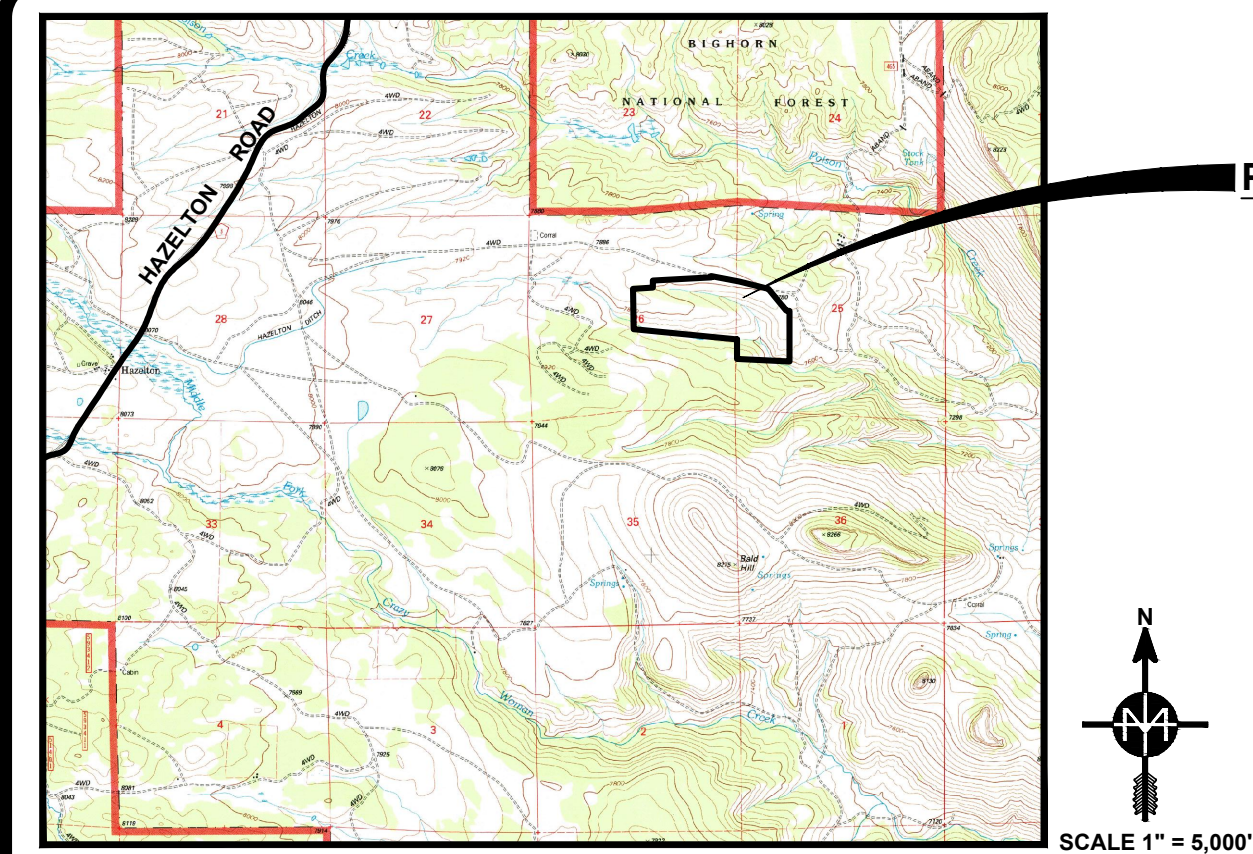


VICINITY MAP
JOHNSON COUNTY, WYOMING

RECORD OF SURVEY OF POISON CANYON TRACTS SHOWING CONCEPTUAL RECREATION EASEMENT

LOCATED IN SECTIONS 25 AND 26,
T48N, R84W, 6th PRINCIPAL MERIDIAN
JOHNSON COUNTY, WYOMING


RECREATION EASEMENT NORTHERN BOUNDARY		
LINE #	BEARING	DISTANCE
L1	S50° 11' 01"E	317.02'
L2	S89° 03' 13"E	464.89'
L3	S81° 04' 02"E	520.36'
L4	S76° 03' 36"E	446.72'
L5	N75° 08' 55"E	292.11'
L6	S84° 54' 45"E	322.46'
L7	S77° 56' 37"E	483.62'
L8	S86° 01' 57"E	409.79'
L9	S69° 19' 49"E	260.45'
L10	S25° 41' 36"E	540.29'
L11	S74° 03' 45"E	90.31'
L12	N71° 21' 43"E	266.58'
L13	S84° 01' 21"E	108.22'

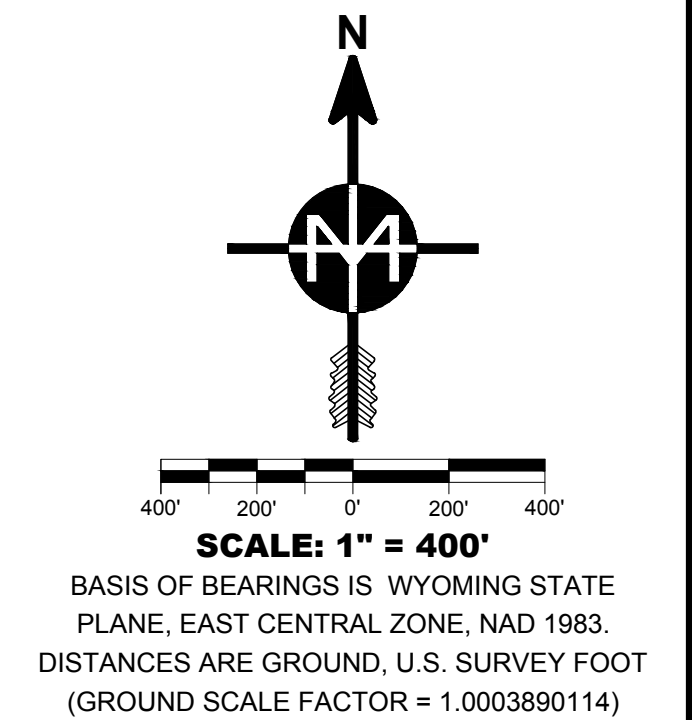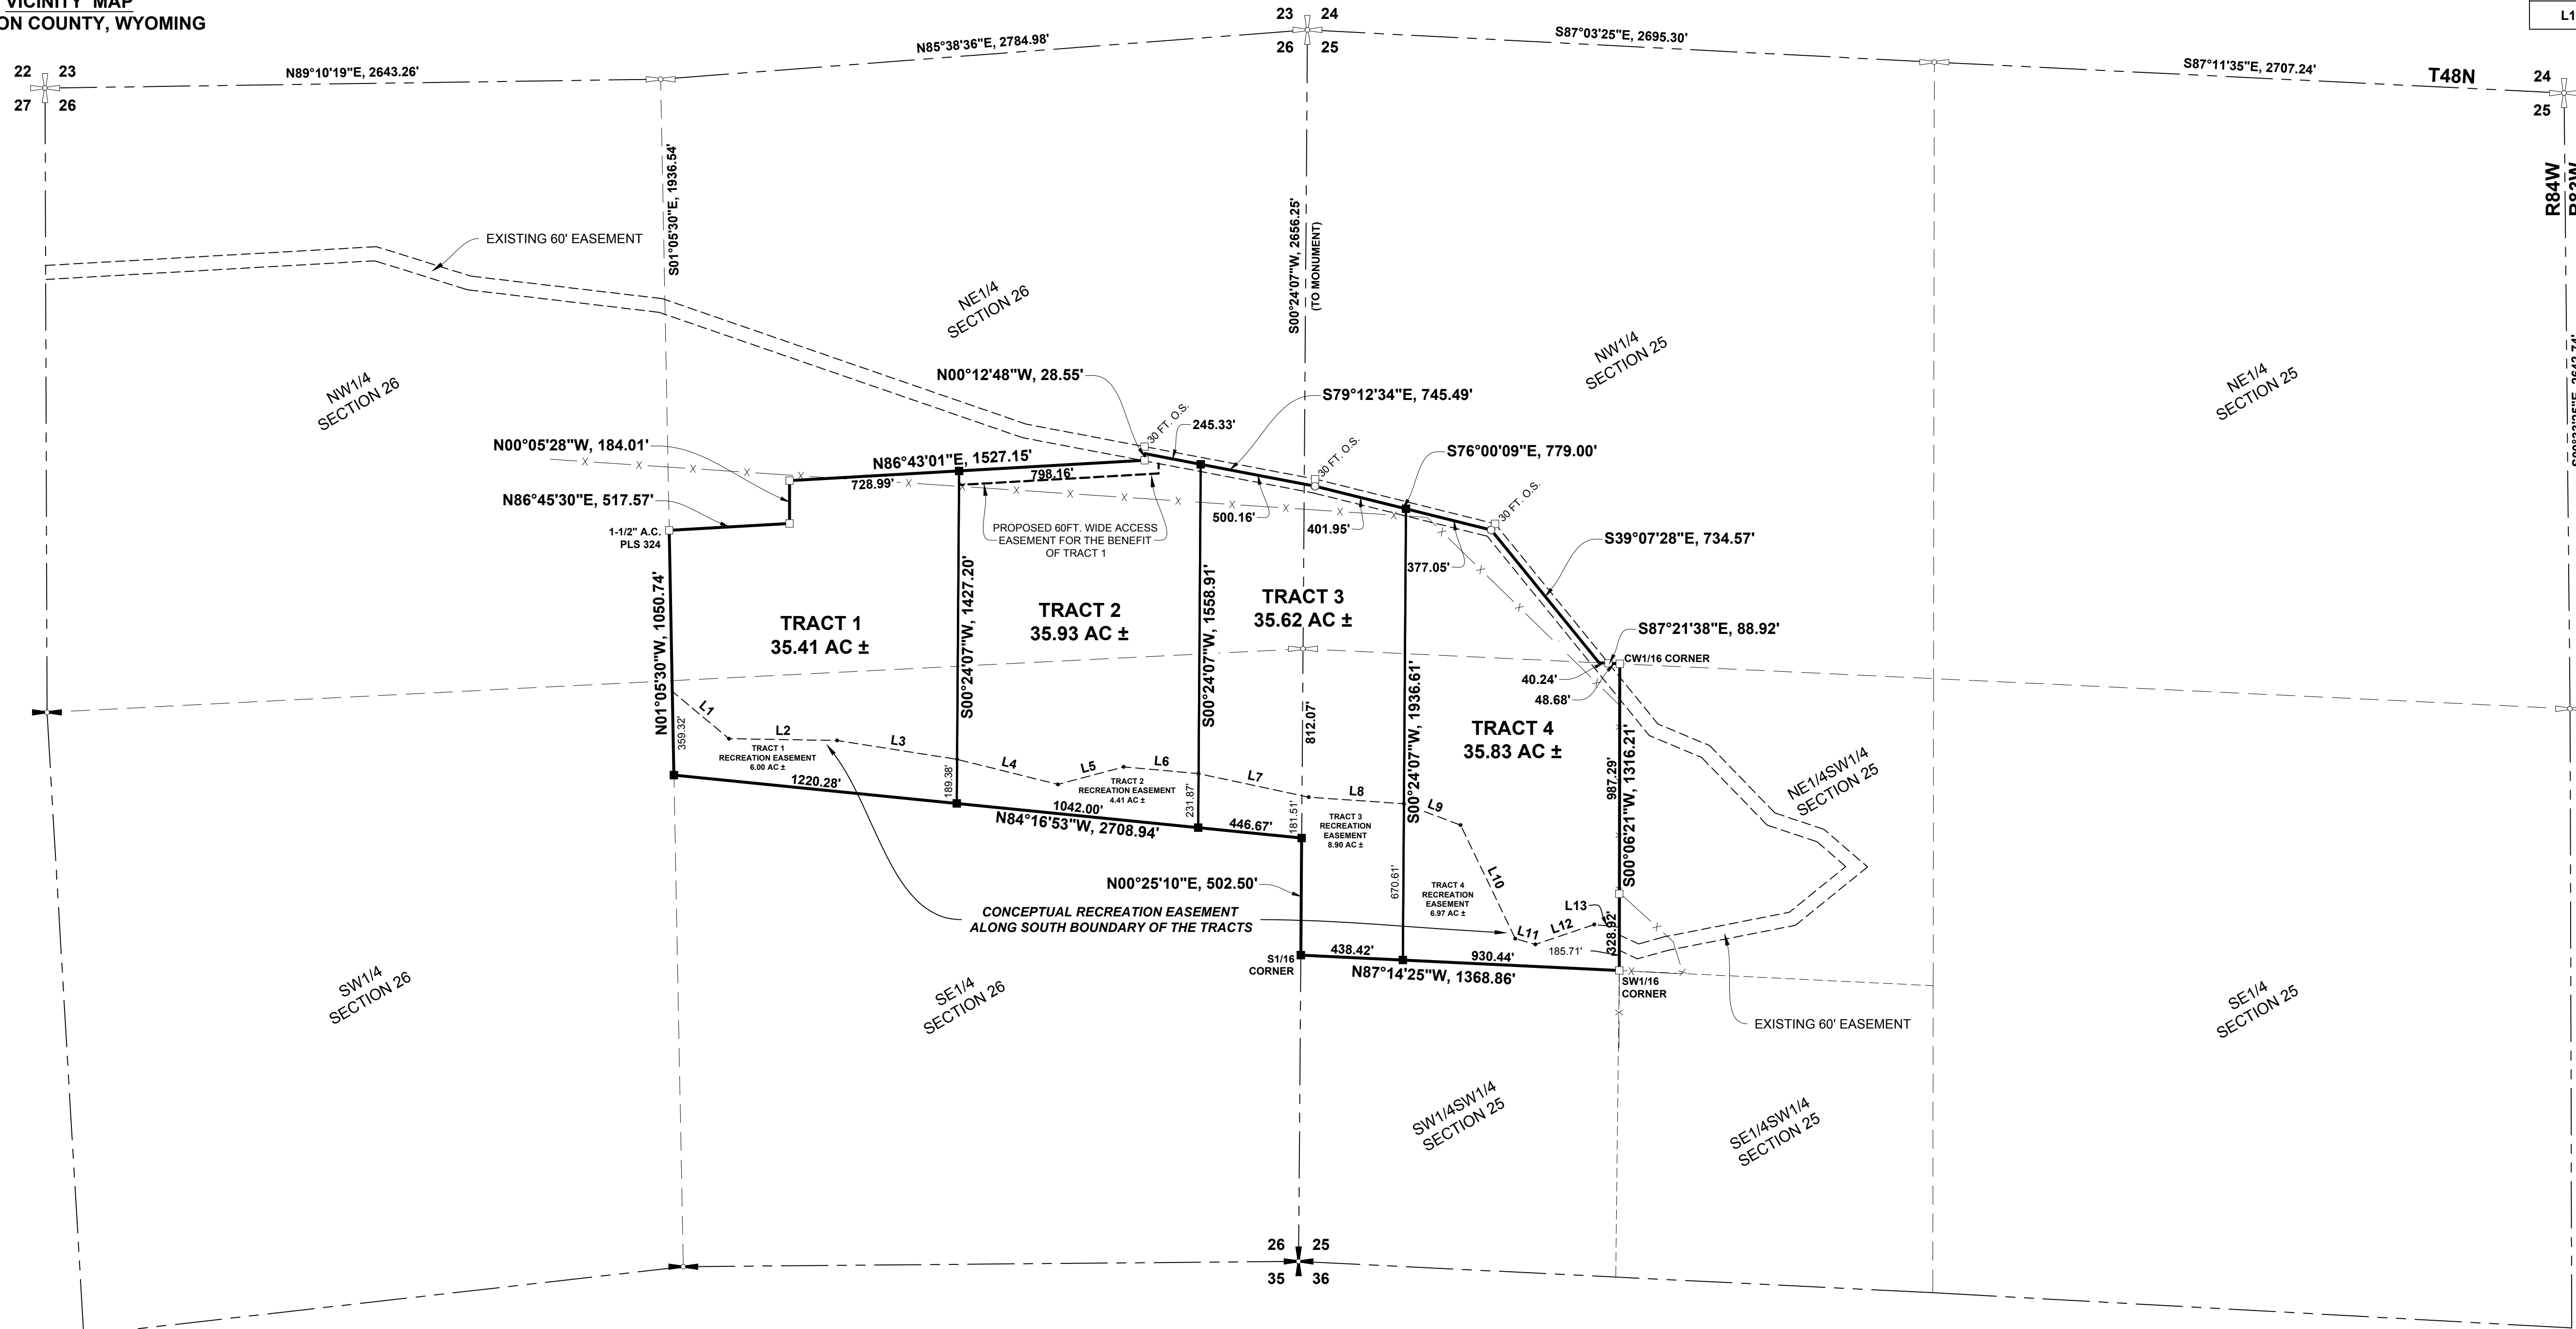

CERTIFICATE OF SURVEYOR

STATE OF WYOMING } S.S.
COUNTY OF JOHNSON }

I, AARON L. MONEY, BEING A DULY REGISTERED LAND SURVEYOR IN THE STATE OF WYOMING, DO HEREBY CERTIFY THAT THIS PLAT REPRESENTS AN ACTUAL FIELD SURVEY MADE BY ME DURING NOVEMBER, 2017, AND THAT IT CORRECTLY SHOWS THE PROPERTIES LOCATED ON THE GROUND.

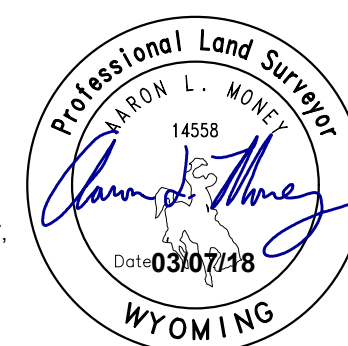

- LEGEND**
- SECTION CORNER CALCULATED FROM PELS 2085 SURVEYS
 - QUARTER CORNER CALCULATED FROM PELS 2085 SURVEYS
 - FOUND SECTION CORNER (1937 GLO B.C.)
 - FOUND QUARTER CORNER (1937 GLO B.C.)
 - FOUND ALUMINUM CAP (PLS 2085)
 - SET ALUMINUM CAP (PLS 14558)
 - FOUND NAIL IN ROADWAY
 - SECTION LINE
 - QUARTER SECTION LINE
 - SIXTEENTH SECTION LINE
 - SUBJECT PROPERTY BOUNDARY
 - TRACT BOUNDARIES
 - RECREATION EASEMENT
 - EXISTING ACCESS EASEMENT
 - PROPOSED ACCESS EASEMENT
 - EXISTING BARBED WIRE FENCE