

REV	DATE	DESCRIPTION	BY	CHK
1	05/24/24	FINAL PLAT	TRR	


1833 S. SHERIDAN AVE
SHERIDAN, WYOMING 82801
307.672.9008
WWW.H2W.COM



FINAL PLAT
THE VILLAGES PHASE II SUBDIVISION
SHERIDAN, WYOMING

PROJECT 2063.32942.01
DATE 05/24/24

SHEET
2 OF 3

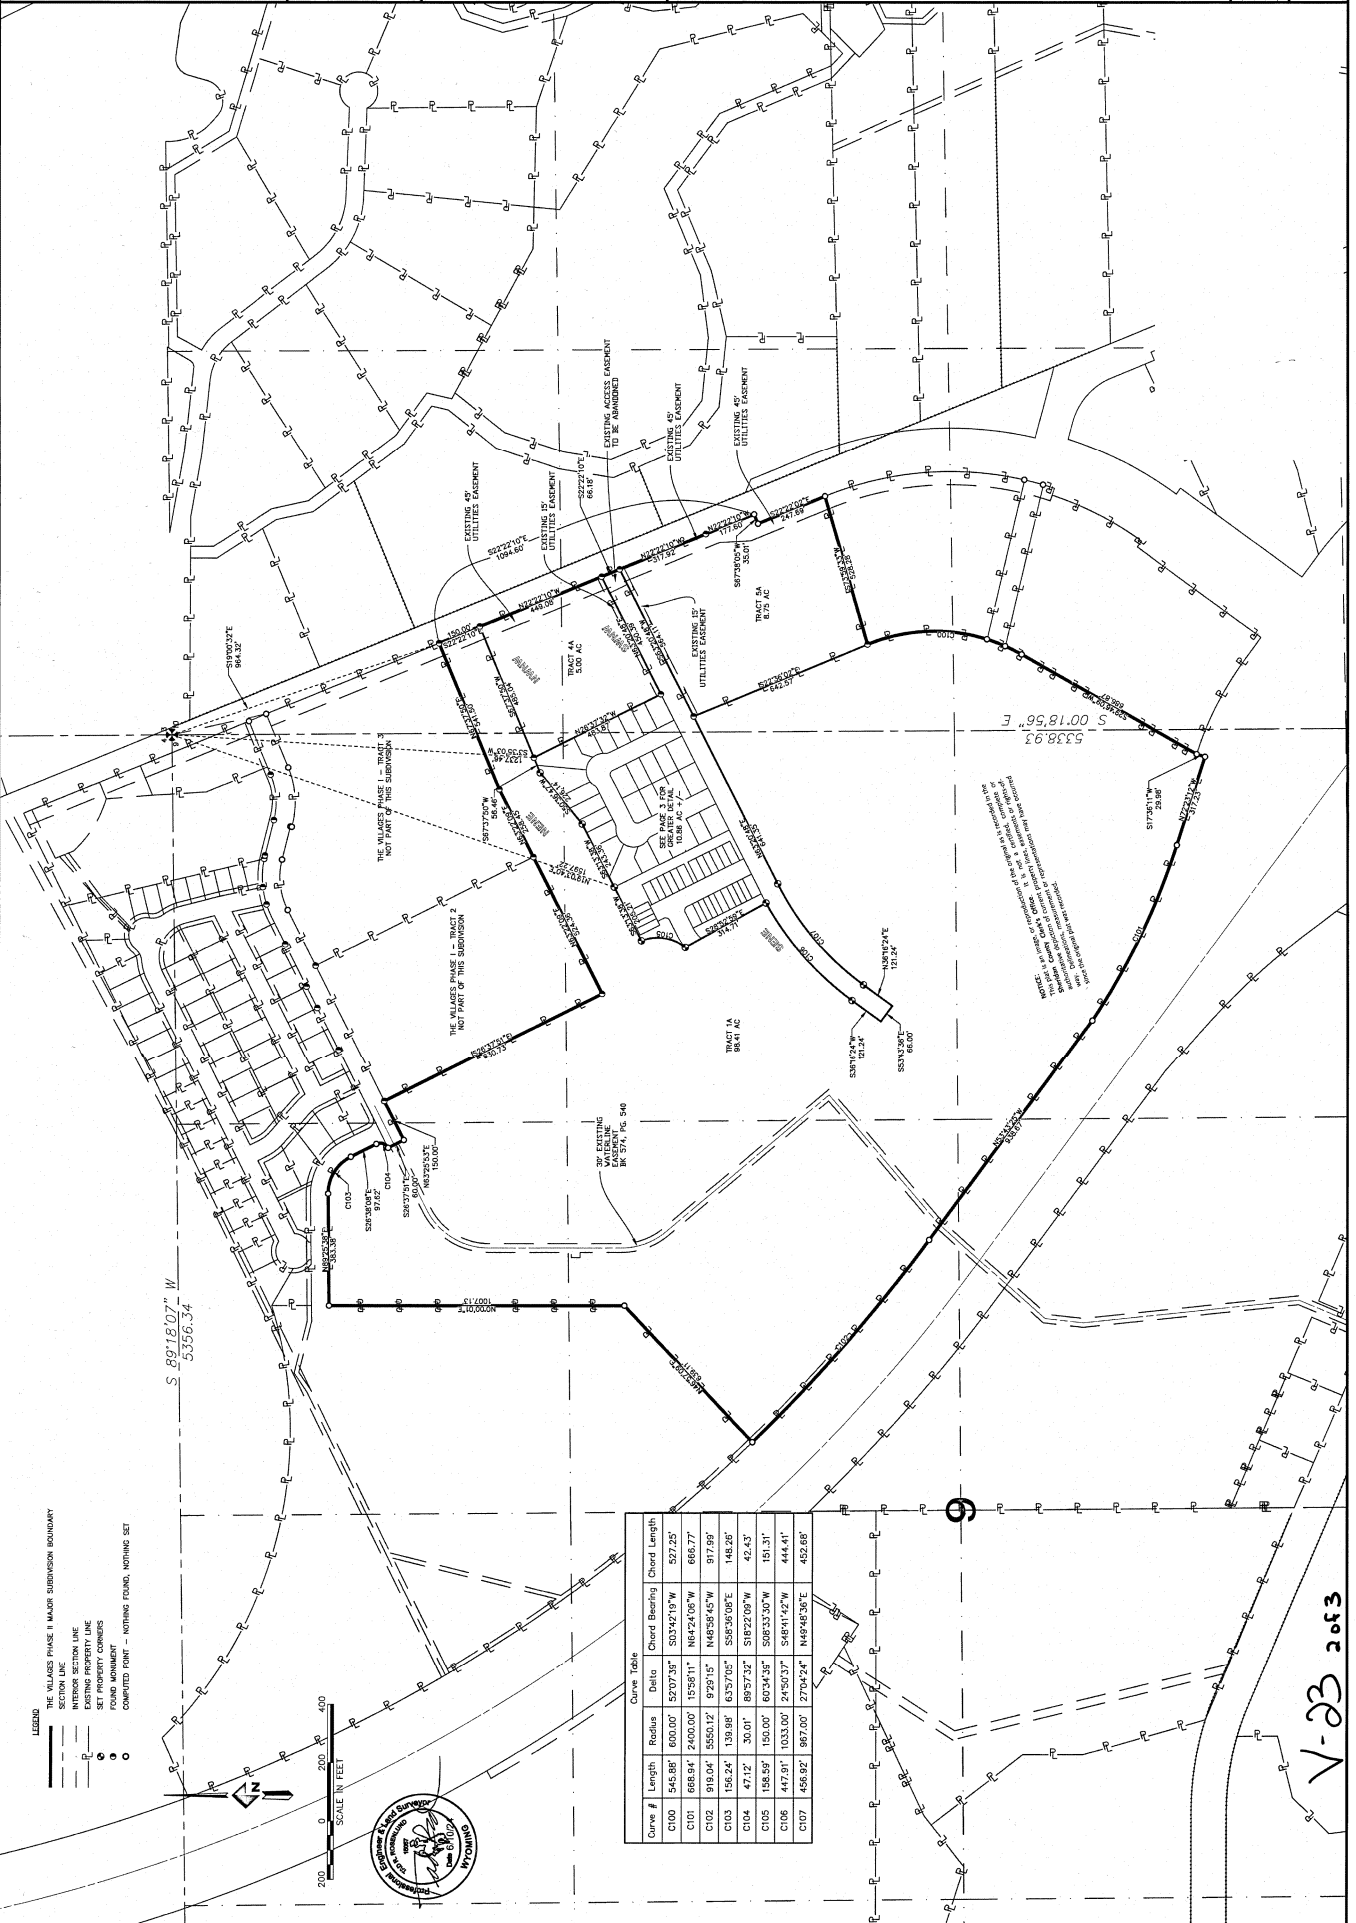

- LEGEND
- THE VILLAGES PHASE II MAJOR SUBDIVISION BOUNDARY
 - SECTION LINE
 - INTERIOR SECTION LINE
 - EXISTING PROPERTY LINE
 - SET PROPERTY CORNERS
 - CONVEYED CORNER
 - COMPUTED CORNER - NOTHING FOUND, NOTHING SET

SCALE IN FEET
0 200 400



Curve #	Length	Radius	Delta	Chord Bearing	Chord Length
C100	545.88'	800.00'	52.07°35'	S034°21'0"W	527.25'
C101	688.94'	2400.00'	15°56'11"	N64°22'08"W	666.77'
C102	918.04'	5550.12'	8°29'15"	N48°58'45"W	917.99'
C103	156.24'	138.98'	63°57'05"	S58°30'08"E	148.26'
C104	471.2'	30.01'	89°57'33"	S19°22'09"W	42.43'
C105	188.99'	150.00'	60°34'36"	S08°33'30"W	110.31'
C106	447.91'	1033.00'	24°52'37"	S48°11'22"W	444.41'
C107	458.82'	987.00'	27°04'24"	N49°45'30"E	452.68'

6

V-23 2023