
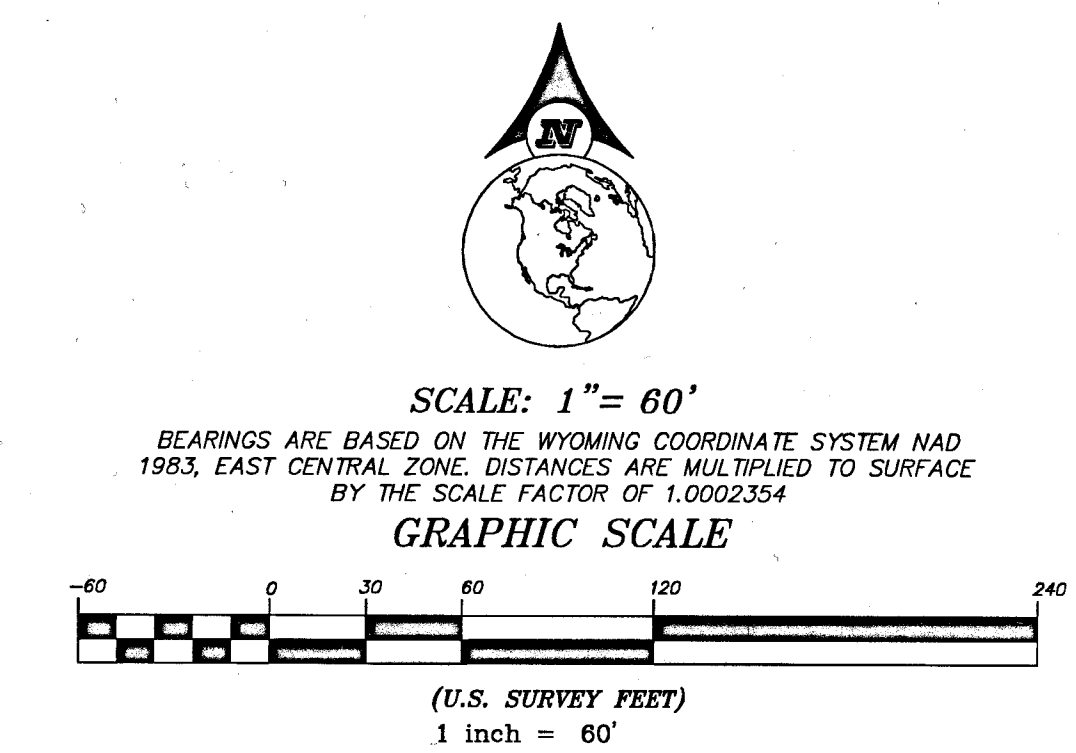


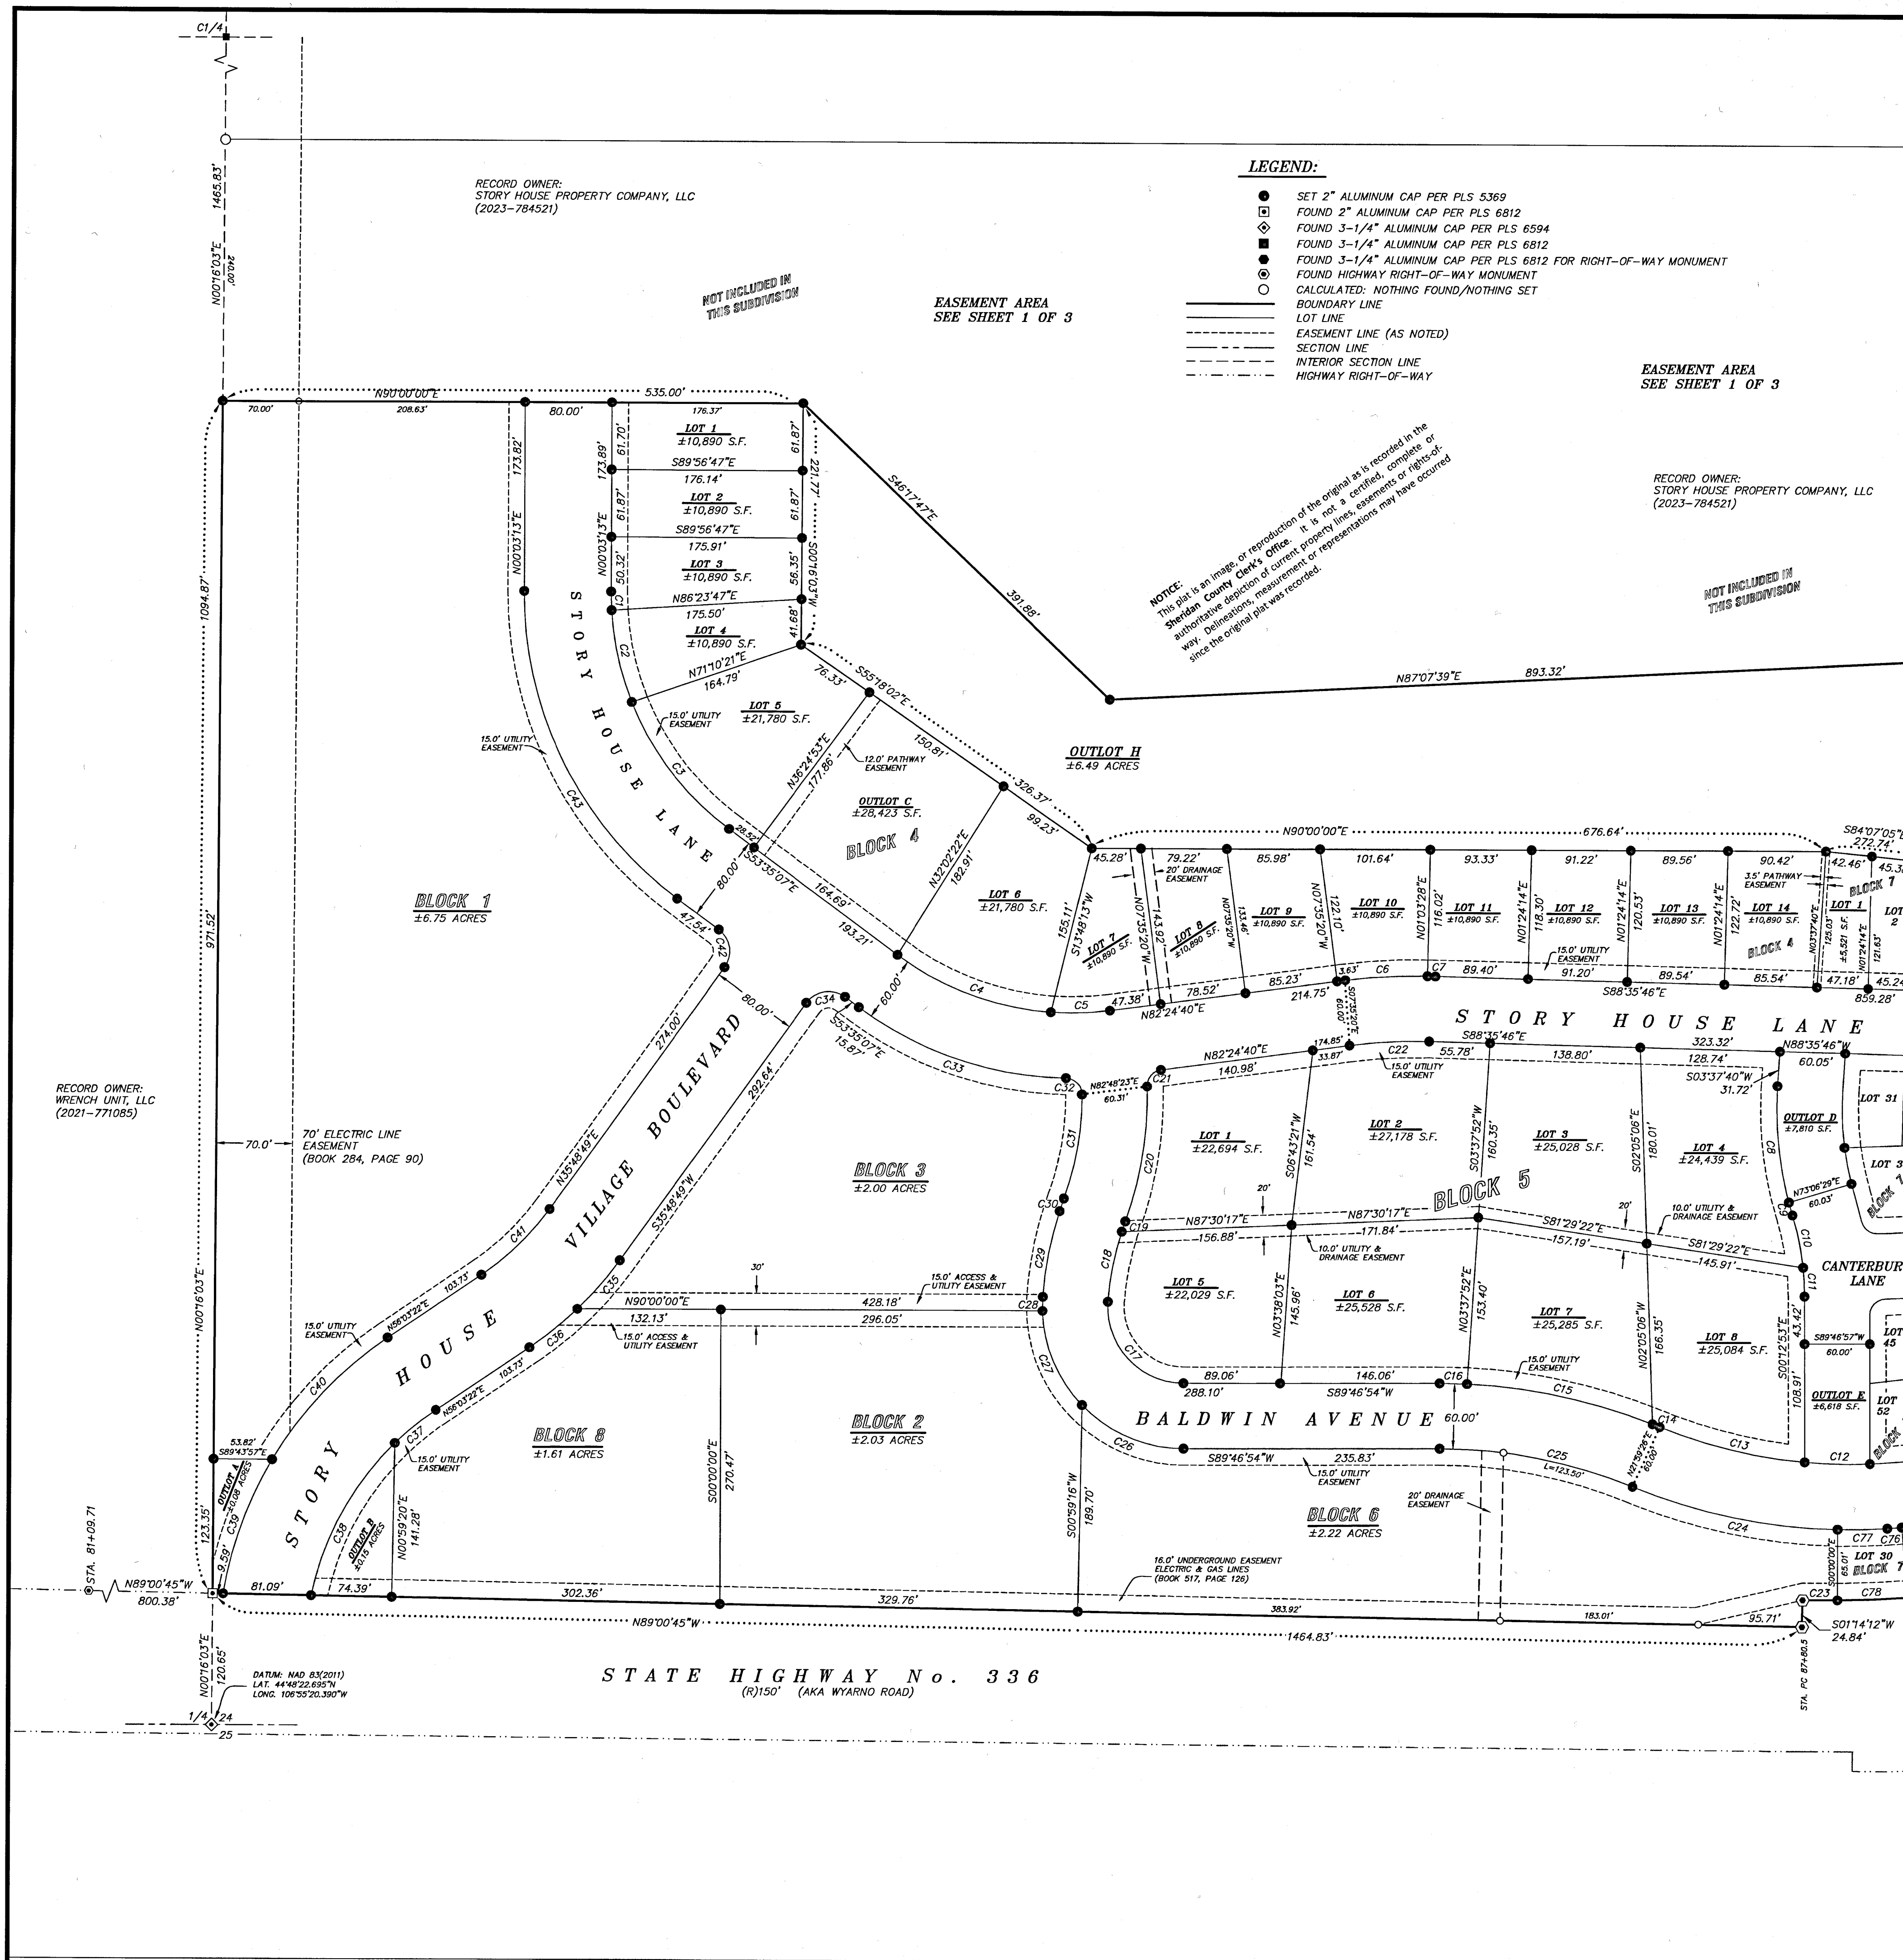

CURVE TABLE				
CURVE	DELTA	RADIUS	LENGTH	CHORD BEARING
C1	3°39'25"	270.00'	17.23'	S01°46'30"E
C2	18°19'08"	270.00'	86.33'	S12°45'47"E
C3	31°39'47"	270.00'	149.21'	S37°45'14"E
C4	32°26'57"	270.00'	152.91'	S69°48'36"E
C5	11°33'16"	270.00'	54.45'	N88°11'18"E
C6	8°38'49"	530.00'	79.99'	N86°44'04"E
C7	0°20'48"	530.00'	3.20'	S88°46'09"E
C8	20°53'28"	329.56'	120.17'	S06°49'04"E
C9	2°06'35"	329.56'	12.14'	S16°12'30"E
C10	17°02'45"	254.21'	75.63'	N08°44'25"W
C11	17°02'45"	254.21'	75.63'	N08°44'25"W
C12	7°19'18"	470.00'	60.06'	S88°48'16"E
C13	17°08'08"	469.98'	140.56'	S76°34'37"E
C14	0°28'37"	530.00'	4.41'	N68°14'52"W
C15	19°00'43"	530.00'	175.87'	N77°59'33"W
C16	2°43'11"	530.00'	25.16'	N88°51'30"W
C17	9°40'19"	70.00'	115.01'	S43°08'56"E
C18	13°56'56"	270.00'	65.73'	S10°53'41"W
C19	2°06'21"	270.00'	9.92'	S18°55'20"W
C20	21°54'40"	330.00'	126.20'	N09°01'10"E
C21	8°42'04"	15.00'	22.08'	S40°14'15"W
C22	8°59'34"	470.00'	73.77'	S86°54'27"W
C23	1°44'42"	1045.92'	31.86'	S89°52'13"E
C24	20°59'06"	530.00'	194.12'	S78°30'07"E
C25	22°12'32"	470.00'	182.18'	N79°06'50"W
C26	46°08'30"	130.00'	104.69'	S67°08'51"E
C27	42°20'16"	130.00'	96.06'	S22°54'28"E
C28	5°39'33"	130.00'	12.84'	S01°05'26"W
C29	13°56'56"	330.00'	80.34'	S10°53'41"W
C30	2°06'21"	330.00'	12.13'	S18°55'20"W
C31	20°44'18"	270.00'	97.73'	N09°36'21"E
C32	88°27'13"	15.00'	23.16'	N44°59'24"W
C33	35°37'54"	330.00'	205.22'	S71°24'04"E
C34	90°36'04"	25.00'	39.53'	S81°06'51"W
C35	20°14'33"	328.00'	115.88'	N45°56'05"E
C36	20°14'33"	328.00'	115.88'	N45°56'05"E
C37	10°13'50"	272.00'	48.57'	S50°56'27"W
C38	34°08'12"	272.00'	162.06'	S28°45'26"W
C39	21°28'22"	352.00'	131.92'	S19°58'25"W
C40	25°20'46"	352.00'	155.72'	S43°22'59"W
C41	20°14'33"	248.00'	87.62'	N45°56'05"E
C42	89°23'56"	25.00'	39.01'	N08°53'09"W
C43	53°38'20"	350.00'	327.66'	S26°45'57"E

- LEGEND:**
- SET 2" ALUMINUM CAP PER PLS 5369
 - ◻ FOUND 2" ALUMINUM CAP PER PLS 6812
 - ◻ FOUND 3-1/4" ALUMINUM CAP PER PLS 6594
 - ◻ FOUND 3-1/4" ALUMINUM CAP PER PLS 6812
 - ◻ FOUND 3-1/4" ALUMINUM CAP PER PLS 6812 FOR RIGHT-OF-WAY MONUMENT
 - CALCULATED: NOTHING FOUND/NOTHING SET
 - BOUNDARY LINE
 - EASEMENT LINE (AS NOTED)
 - SECTION LINE
 - INTERIOR SECTION LINE
 - RIGHT-OF-WAY

**FINAL PLAT
OF
STORY HOUSE VILLAGE
PLANNED UNIT DEVELOPMENT
PHASE 1**

SITUATED IN THE S1/2SE1/4 OF SECTION 24, TOWNSHIP 56 NORTH,
RANGE 84 WEST, 6TH PRINCIPAL MERIDIAN, SHERIDAN COUNTY, WYOMING

DEVELOPER: STORY HOUSE PROPERTY COMPANY, LLC
40 EAST WORKS STREET, SUITE 18
SHERIDAN, WY, 82801

JN: 2023-058
DN: 2023-058-PUD-6-20-2024-FINAL
PP: 12023-058
REVIEWED BY: JSP
August, 2024

SHEET 2 OF 3

5-177 2 of 3